
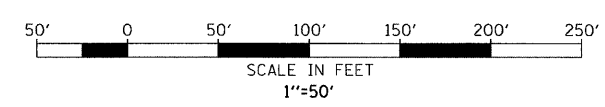


HOT-MIX ASPHALT SURFACE REMOVAL
 BUTT JOINT,
 TEMPORARY RAMPS

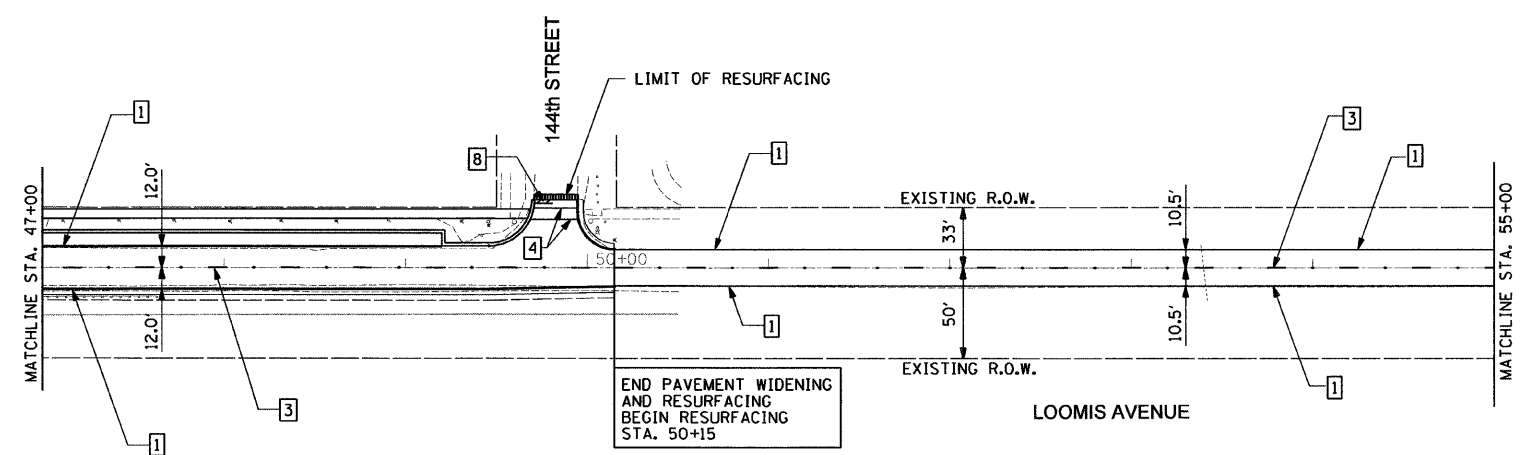

LEGEND

- 1 THERMOPLASTIC PAVEMENT MARKING - LINE 4" (WHITE SOLID LANE LINE)
- 2 THERMOPLASTIC PAVEMENT MARKING - LINE 4" (YELLOW SOLID, 2 @ 11" C-C W/2 AMBER 2 WAY RPM'S)
- 3 THERMOPLASTIC PAVEMENT MARKING - LINE 4" (YELLOW LANE LINE - 10' DASH, 30' SKIP W/ 2 WAY AMBER @ 80' RPM'S)
- 4 THERMOPLASTIC PAVEMENT MARKING - LINE 6" (WHITE SOLID CROSSWALK LINE)
- 5 THERMOPLASTIC PAVEMENT MARKING - LINE 8" (WHITE SOLID CROSSWALK LINE)
- 6 THERMOPLASTIC PAVEMENT MARKING - LINE 8" (WHITE SOLID LINE)
- 7 THERMOPLASTIC PAVEMENT MARKING - LINE 12" (WHITE DIAGONAL LINE)
- 8 THERMOPLASTIC PAVEMENT MARKING - LINE 24" (WHITE STOP LINE)

I:\Projects\2009\20090303-33\cadd\site\cadd\00\06\08\7-9ht-plan2.dgn
 2/14/2011 9:46:08 AM

FILE NAME =	USER NAME = .USER.	DESIGNED - WS	REVISED -	STATE OF ILLINOIS DEPARTMENT OF TRANSPORTATION	LOOMIS AVENUE FROM THORNTON RD. TO 150TH ST. PAVEMENT MARKING PLANS	SBI RTE.	SECTION	COUNTY	TOTAL SHEETS	SHEET NO.	
#FILEL#		DRAWN - WS	REVISED -			52	522 X-RS-1	COOK	44	13	
	PLOT SCALE = 50.0000' / IN.	CHECKED - RS	REVISED -			CONTRACT NO. 60K87					
	PLOT DATE = 2/14/2011	DATE - 01-21-2011	REVISED -			ILLINOIS FED. AID PROJECT					
					SCALE: 50	SHEET NO. 2 OF 3 SHEETS		STA. 33+00 TO STA. 55+00			