



# PROPOSED STRUCTURES:

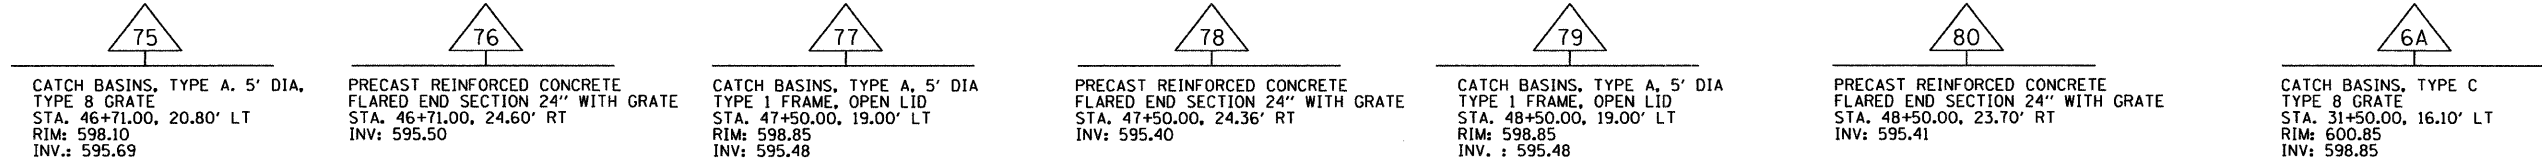

# EXISTING STRUCTURES:

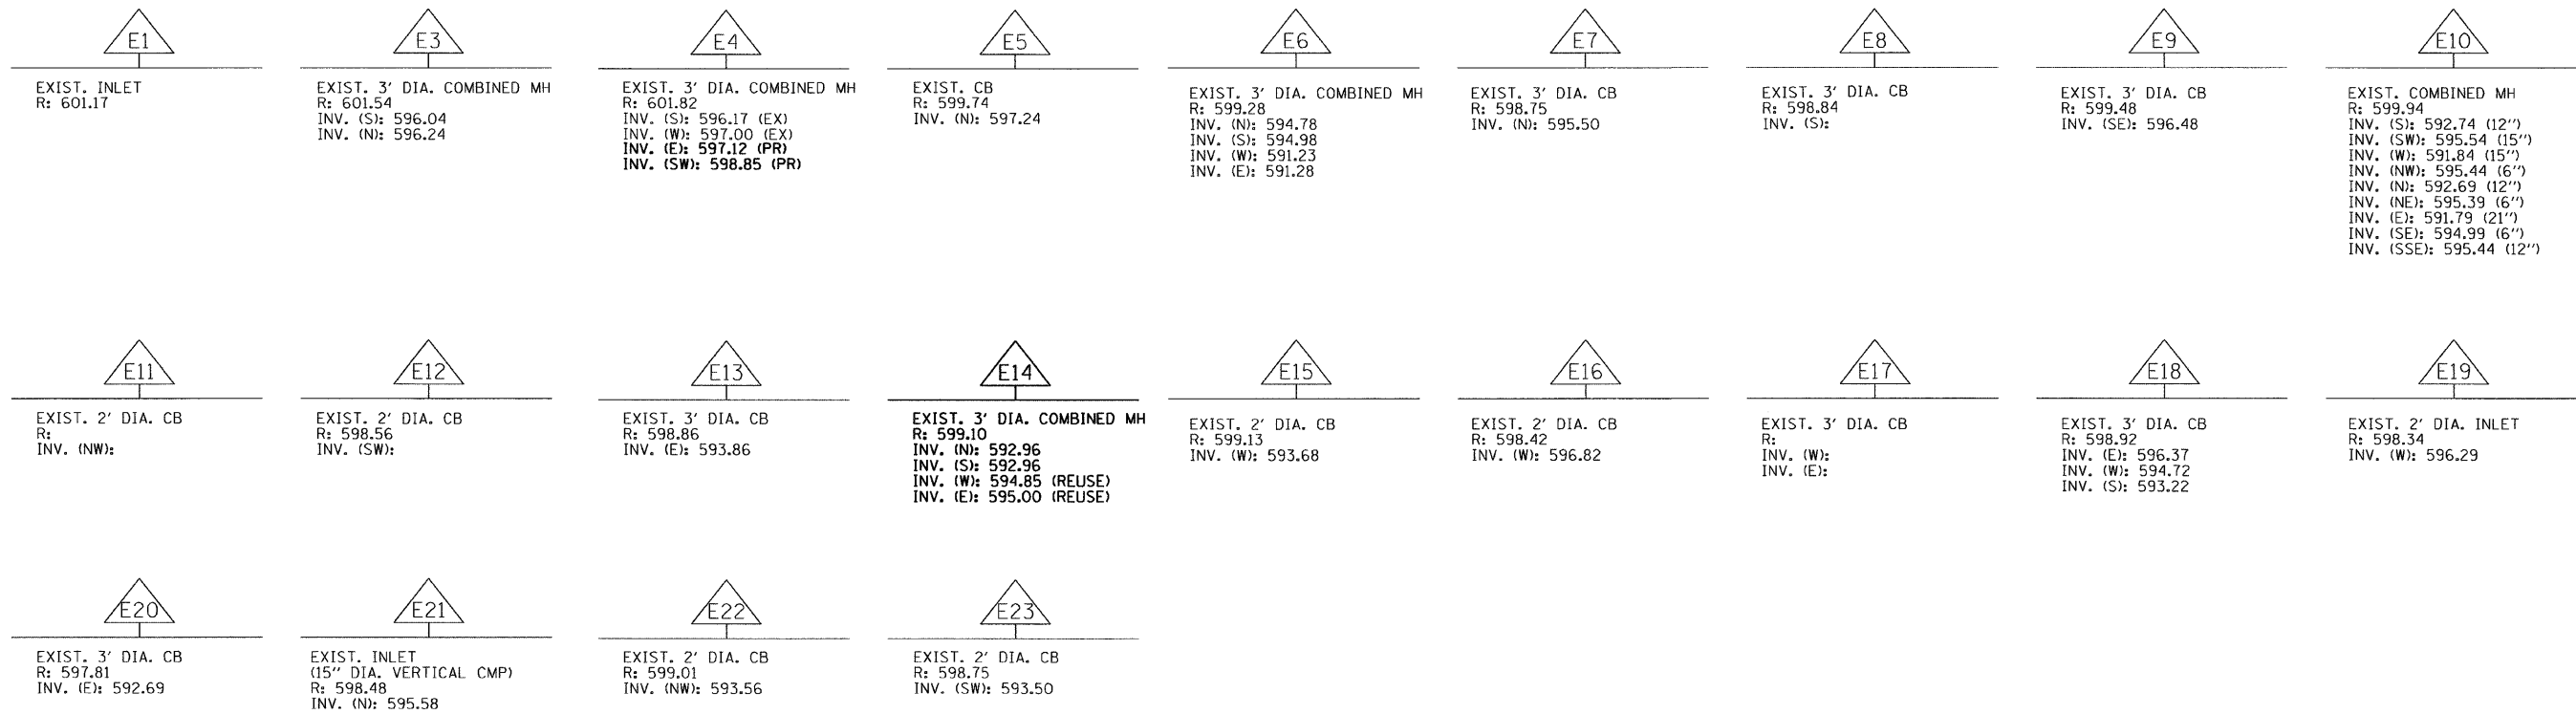

p:\pba\2009\20090323-32\cad\site\ogn\00\01\60K87-storm-sewer-schedule2.dgn  
 2/14/2011 9:41:44 AM

FILE NAME =	USER NAME = .USER.	DESIGNED - WS	REVISED -	<b>STATE OF ILLINOIS DEPARTMENT OF TRANSPORTATION</b>	<b>LOOMIS AVENUE FROM THORNTON RD. TO 150TH ST. STORM SEWER SCHEDULE</b>			SBI RTE.	SECTION	COUNTY	TOTAL SHEETS	SHEET NO.
#FILEL#	PLOT SCALE = 20.0017' / IN.	DRAWN - WS	REVISED -					52	521-X-RS-1	COOK	44	20
	PLOT DATE = 2/14/2011	CHECKED - RS	REVISED -		SCALE: 20			SHEET NO. 2 OF 3 SHEETS			CONTRACT NO. 60K87	
		DATE - 01-21-2011	REVISED -		STA. TO STA.			ILLINOIS FED. AID PROJECT				