


# SEWERS:

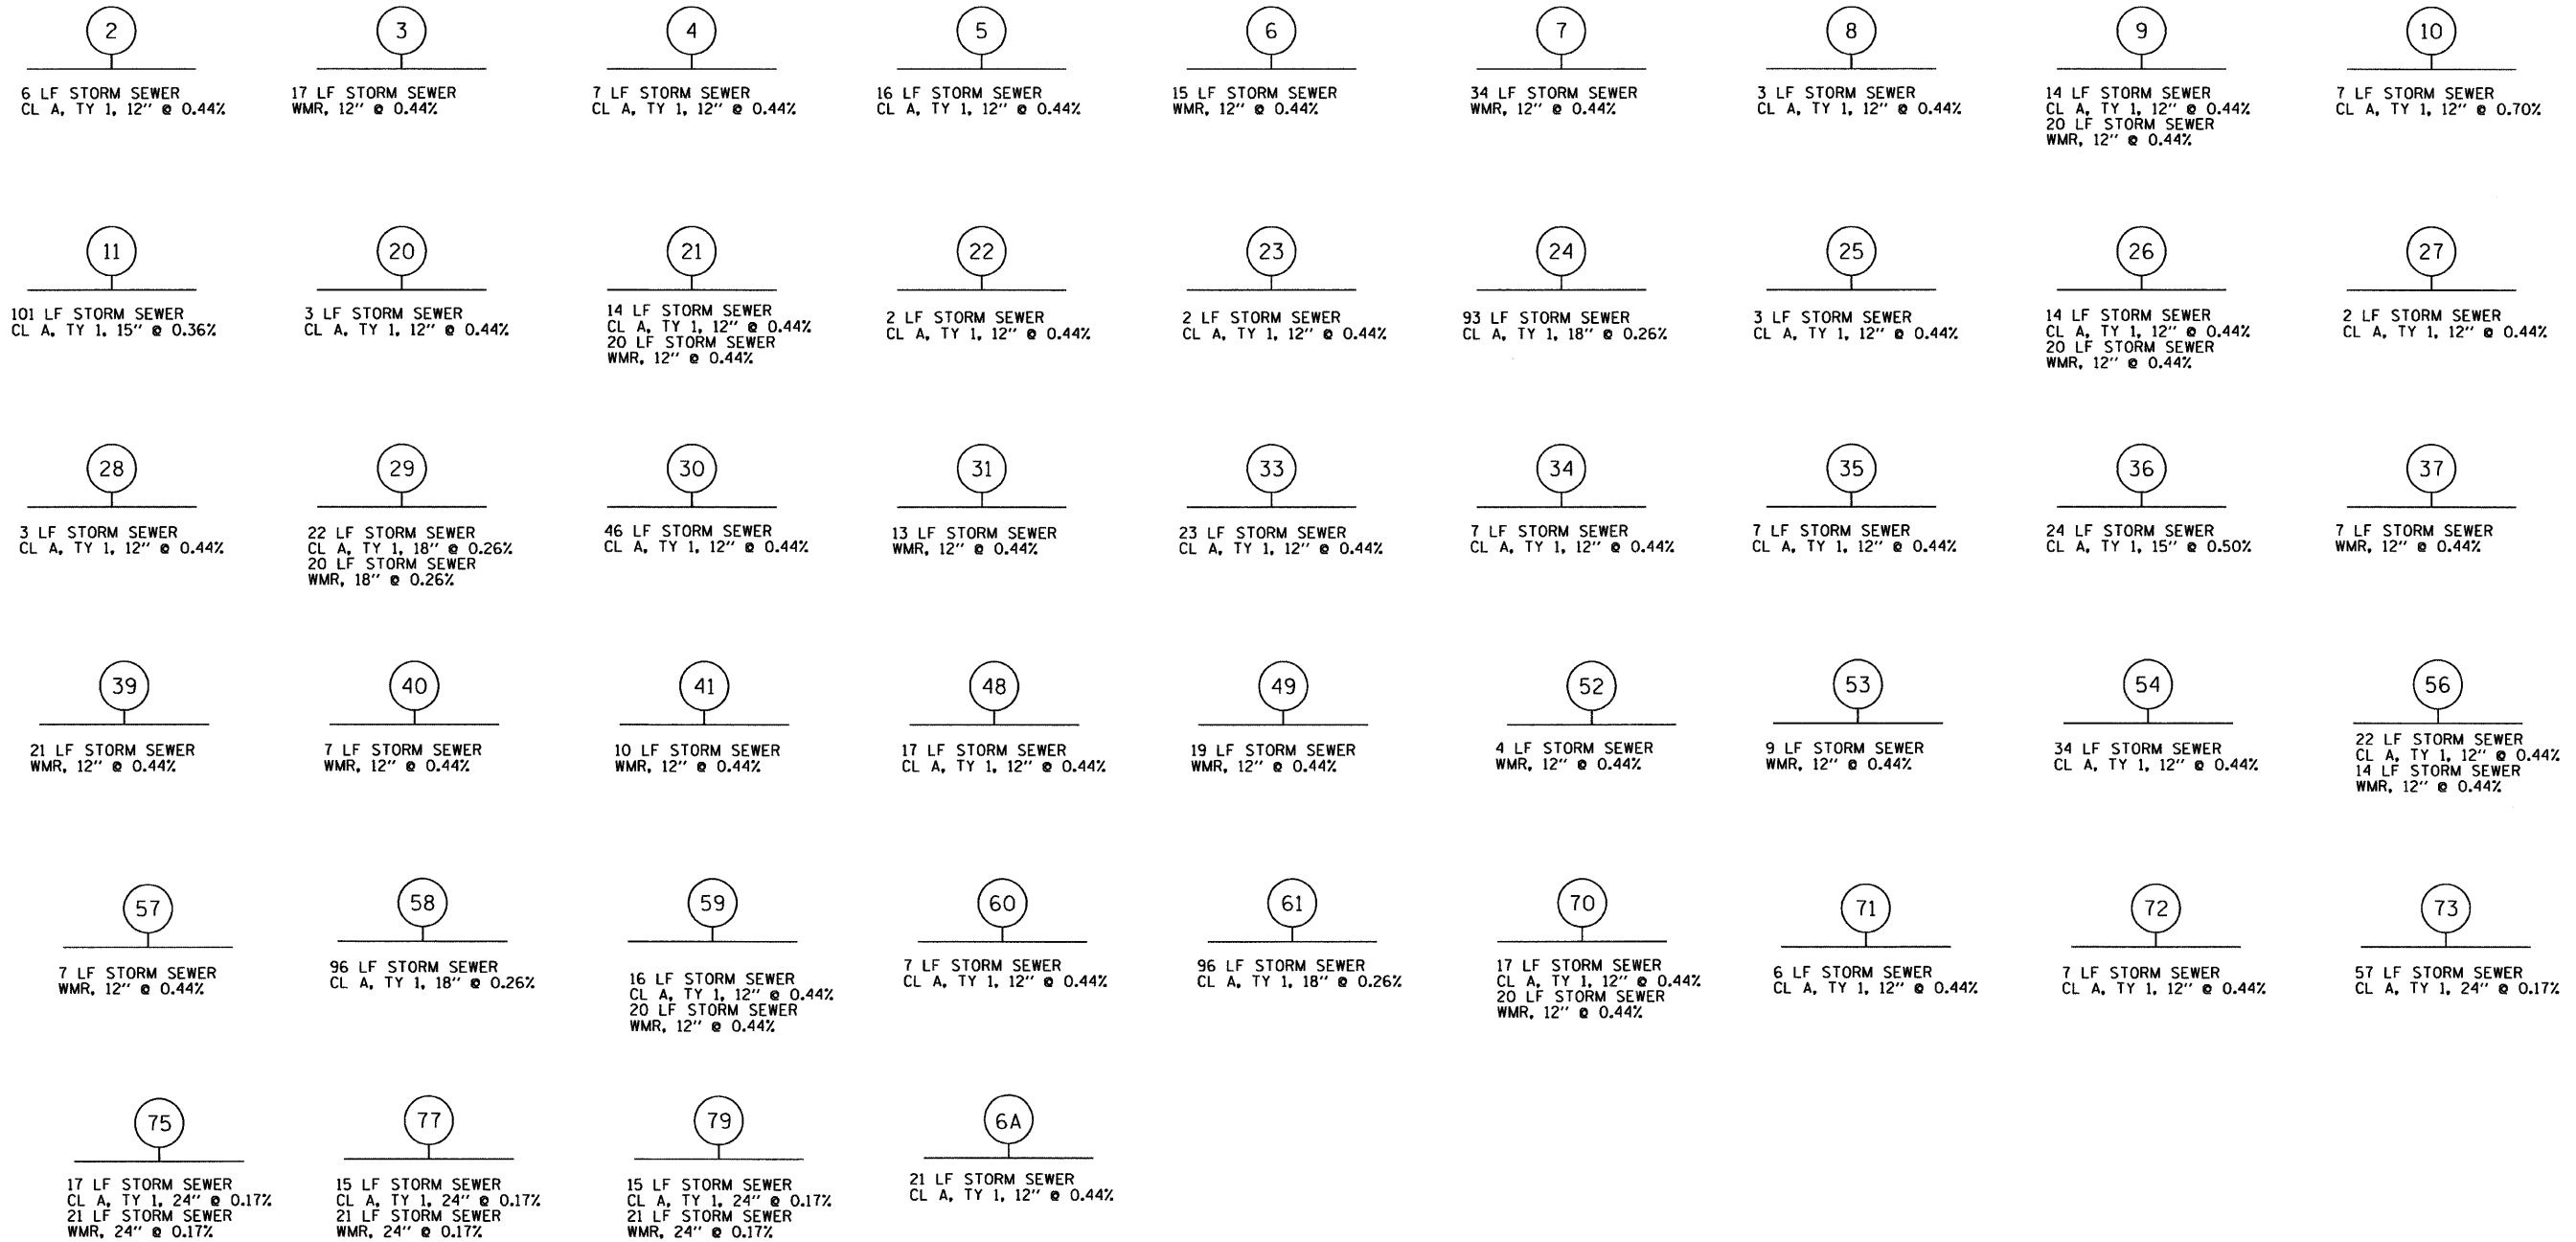

I:\proj\2009\200903023-52\cod\site\den\00\0160x87-storm-sewer-schedule3.dgn  
 2/17/2011 9:41:47 AM

FILE NAME =	USER NAME = USER.	DESIGNED - WS	REVISED -	<b>STATE OF ILLINOIS</b> <b>DEPARTMENT OF TRANSPORTATION</b>	<b>LOOMIS AVENUE FROM THORNTON RD. TO 150TH ST.</b> <b>STORM SEWER SCHEDULE</b>			SBI	SECTION	COUNTY	TOTAL	SHEET
#FILEL#		DRAWN - WS	REVISED -					52	521-X-RS-1	COOK	44	21
	PLOT SCALE = 20.0017' / 1".	CHECKED - RS	REVISED -		SCALE: 20	SHEET NO. 3 OF 3 SHEETS	STA.	TO STA.	CONTRACT NO. 60K87			
	PLOT DATE = 2/14/2011	DATE - 01-21-2011	REVISED -		ILLINOIS FED. AID PROJECT							