
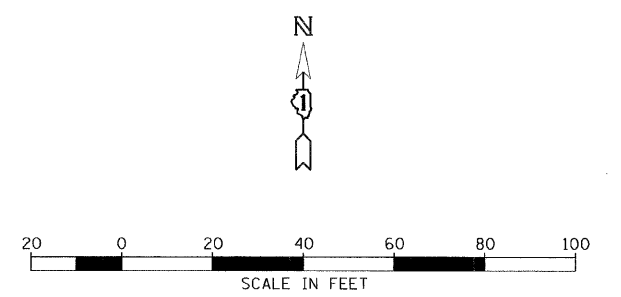


n:\projects\2009\2009023-32\cad\site\ dgn\00\016087-shl-traffic.dgn  
 2/14/2011 9:42:06 AM

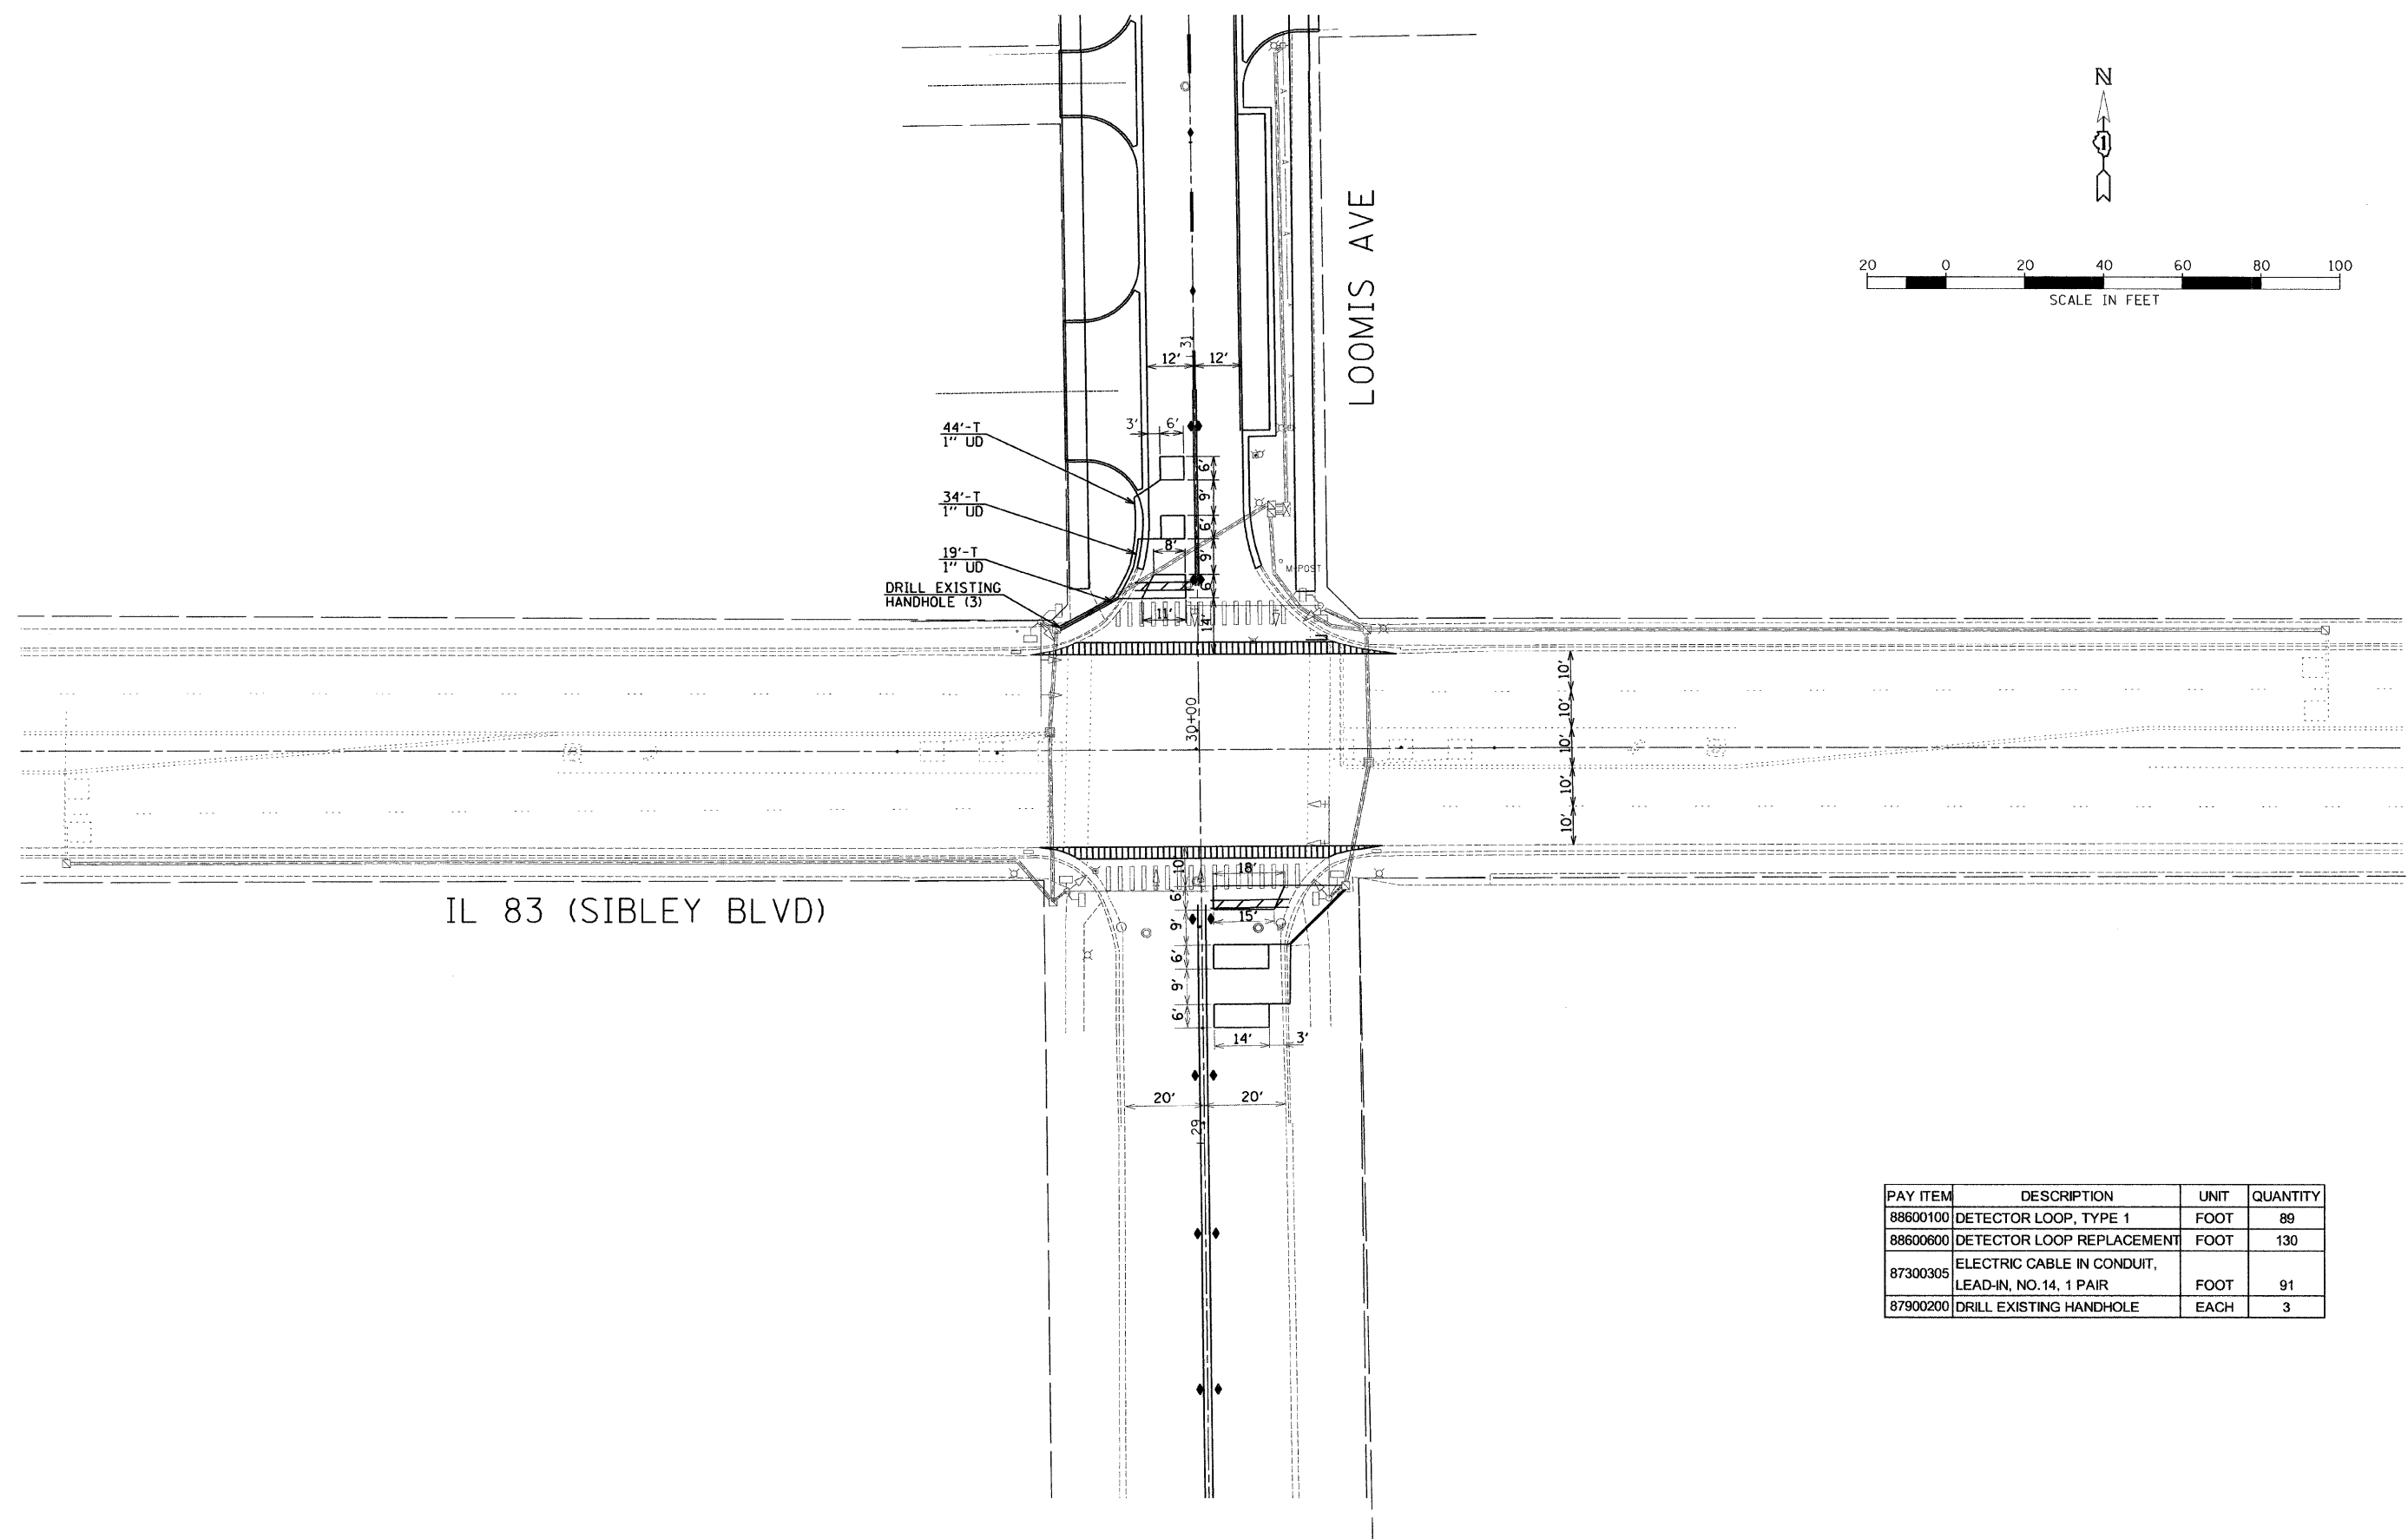

PAY ITEM	DESCRIPTION	UNIT	QUANTITY
88600100	DETECTOR LOOP, TYPE 1	FOOT	89
88600600	DETECTOR LOOP REPLACEMENT	FOOT	130
87300305	ELECTRIC CABLE IN CONDUIT, LEAD-IN, NO.14, 1 PAIR	FOOT	91
87900200	DRILL EXISTING HANDHOLE	EACH	3

FILE NAME = #FILEL*	USER NAME = .USER.	DESIGNED - WS	REVISED -	<b>STATE OF ILLINOIS DEPARTMENT OF TRANSPORTATION</b>	<b>LOOMIS AVENUE FROM THORNTON RD. TO 150TH ST. DETECTOR LOOP REPLACEMENT PLAN</b>			SBT RTE. 52	SECTION 521-X-RS-1	COUNTY COOK	TOTAL SHEETS 44	SHEET NO. 24
PLOT SCALE = 20:1.0000' / IN.		DRAWN - WS	REVISED -		SCALE: 20	SHEET NO. 1 OF	SHEETS	STA.	TO STA.	CONTRACT NO. 60K87		
PLOT DATE = 2/14/2011		CHECKED - RS	REVISED -		ILLINOIS FED. AID PROJECT							
		DATE - 01-21-2011	REVISED -									