


FINAL SURVEY	SURVEYED	BY	DATE
NOTE BOOK	PLOTTED		
NO.	DATE		
	AREAS CHECKED		

ORIGINAL SURVEY	SURVEYED	BY	DATE
NOTE BOOK	PLOTTED		
NO.	DATE		
	AREAS CHECKED		

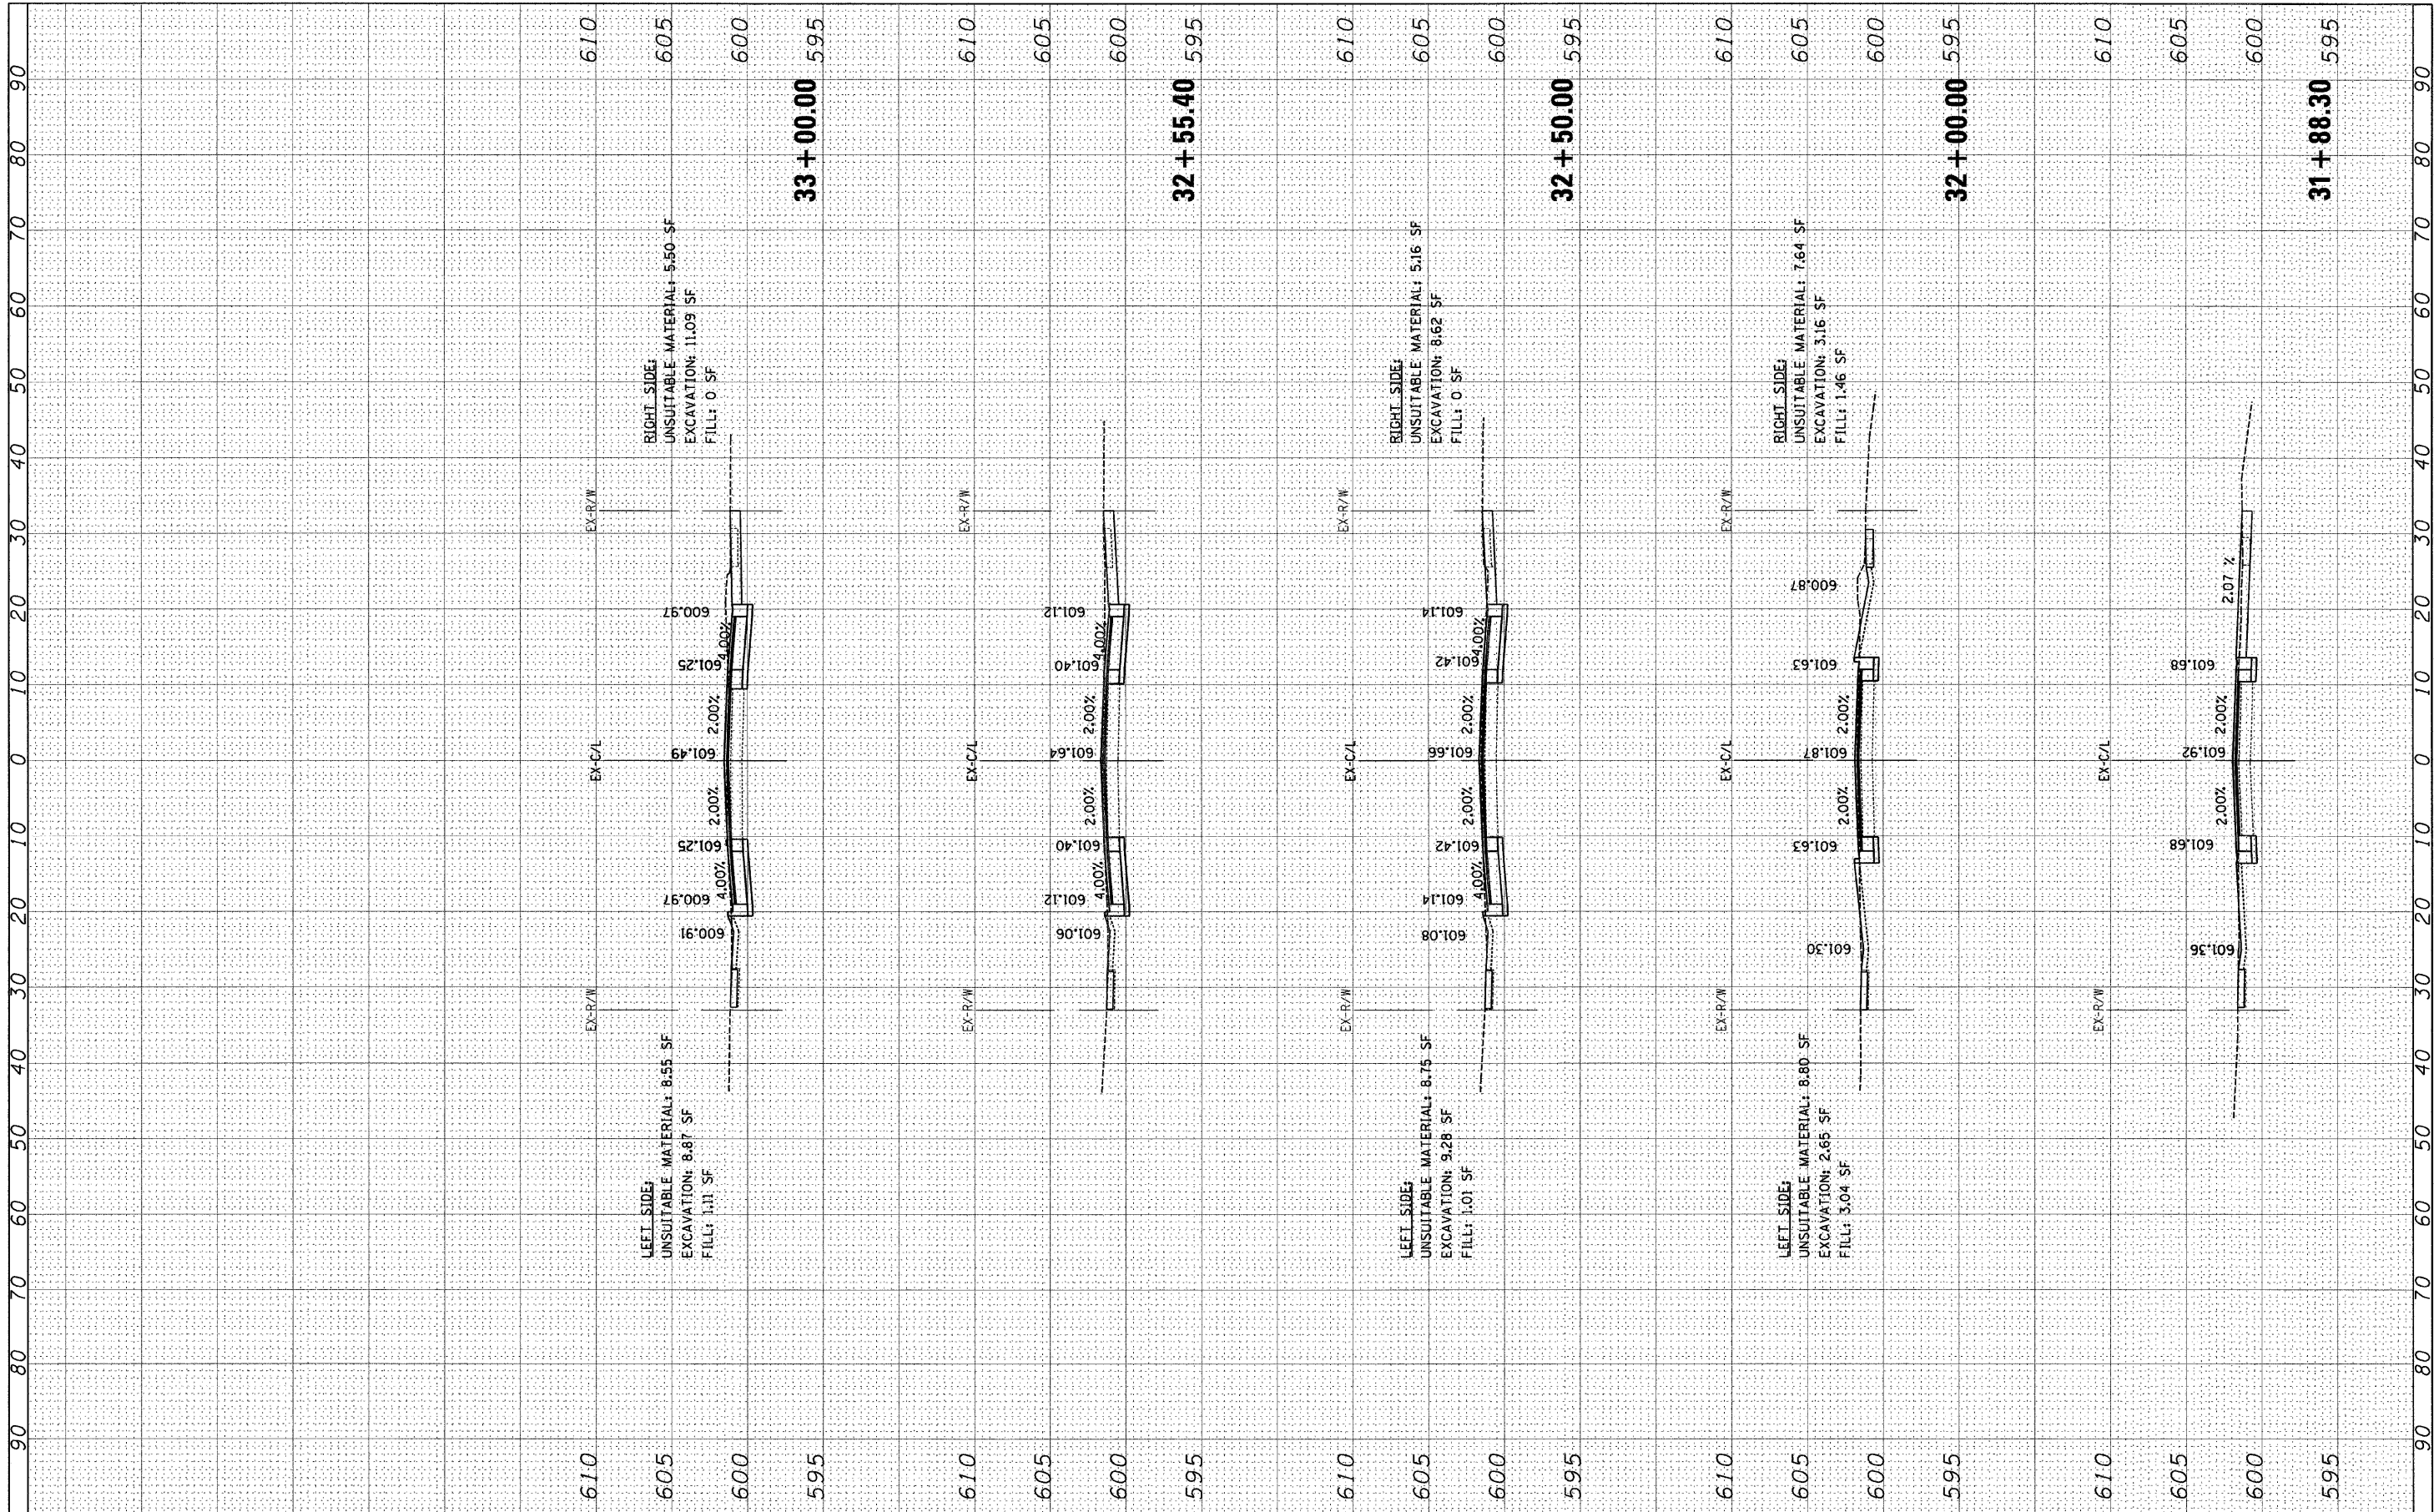

FILE NAME - \*FILEL\*

USER NAME - .USER.  
 PLOT SCALE = 10.0005' / IN.  
 PLOT DATE = 2/14/2011

DESIGNED - WS  
 DRAWN - WS  
 CHECKED - RS  
 DATE -

REVISED -  
 REVISED -  
 REVISED -  
 REVISED -

**STATE OF ILLINOIS  
 DEPARTMENT OF TRANSPORTATION**

**SBI ROUTE 52 (LOOMIS AVENUE)  
 CROSS SECTIONS**  
 SCALE: SHEET NO. OF SHEETS STA. 31+88.30 TO STA. 33+00.00

SBI RTE.	SECTION	COUNTY	TOTAL SHEETS	SHEET NO.
52	522 X-RS-1	COOK	44	26
CONTRACT NO. 60K87				
ILLINOIS FED. AID PROJECT				