


FINAL SURVEY	SURVEYED	BY	DATE
NOTE BOOK NO.	PLOTTED		
	DATE		
	AREAS CHECKED		

ORIGINAL SURVEY	SURVEYED	BY	DATE
NOTE BOOK NO.	PLOTTED		
	DATE		
	AREAS CHECKED		

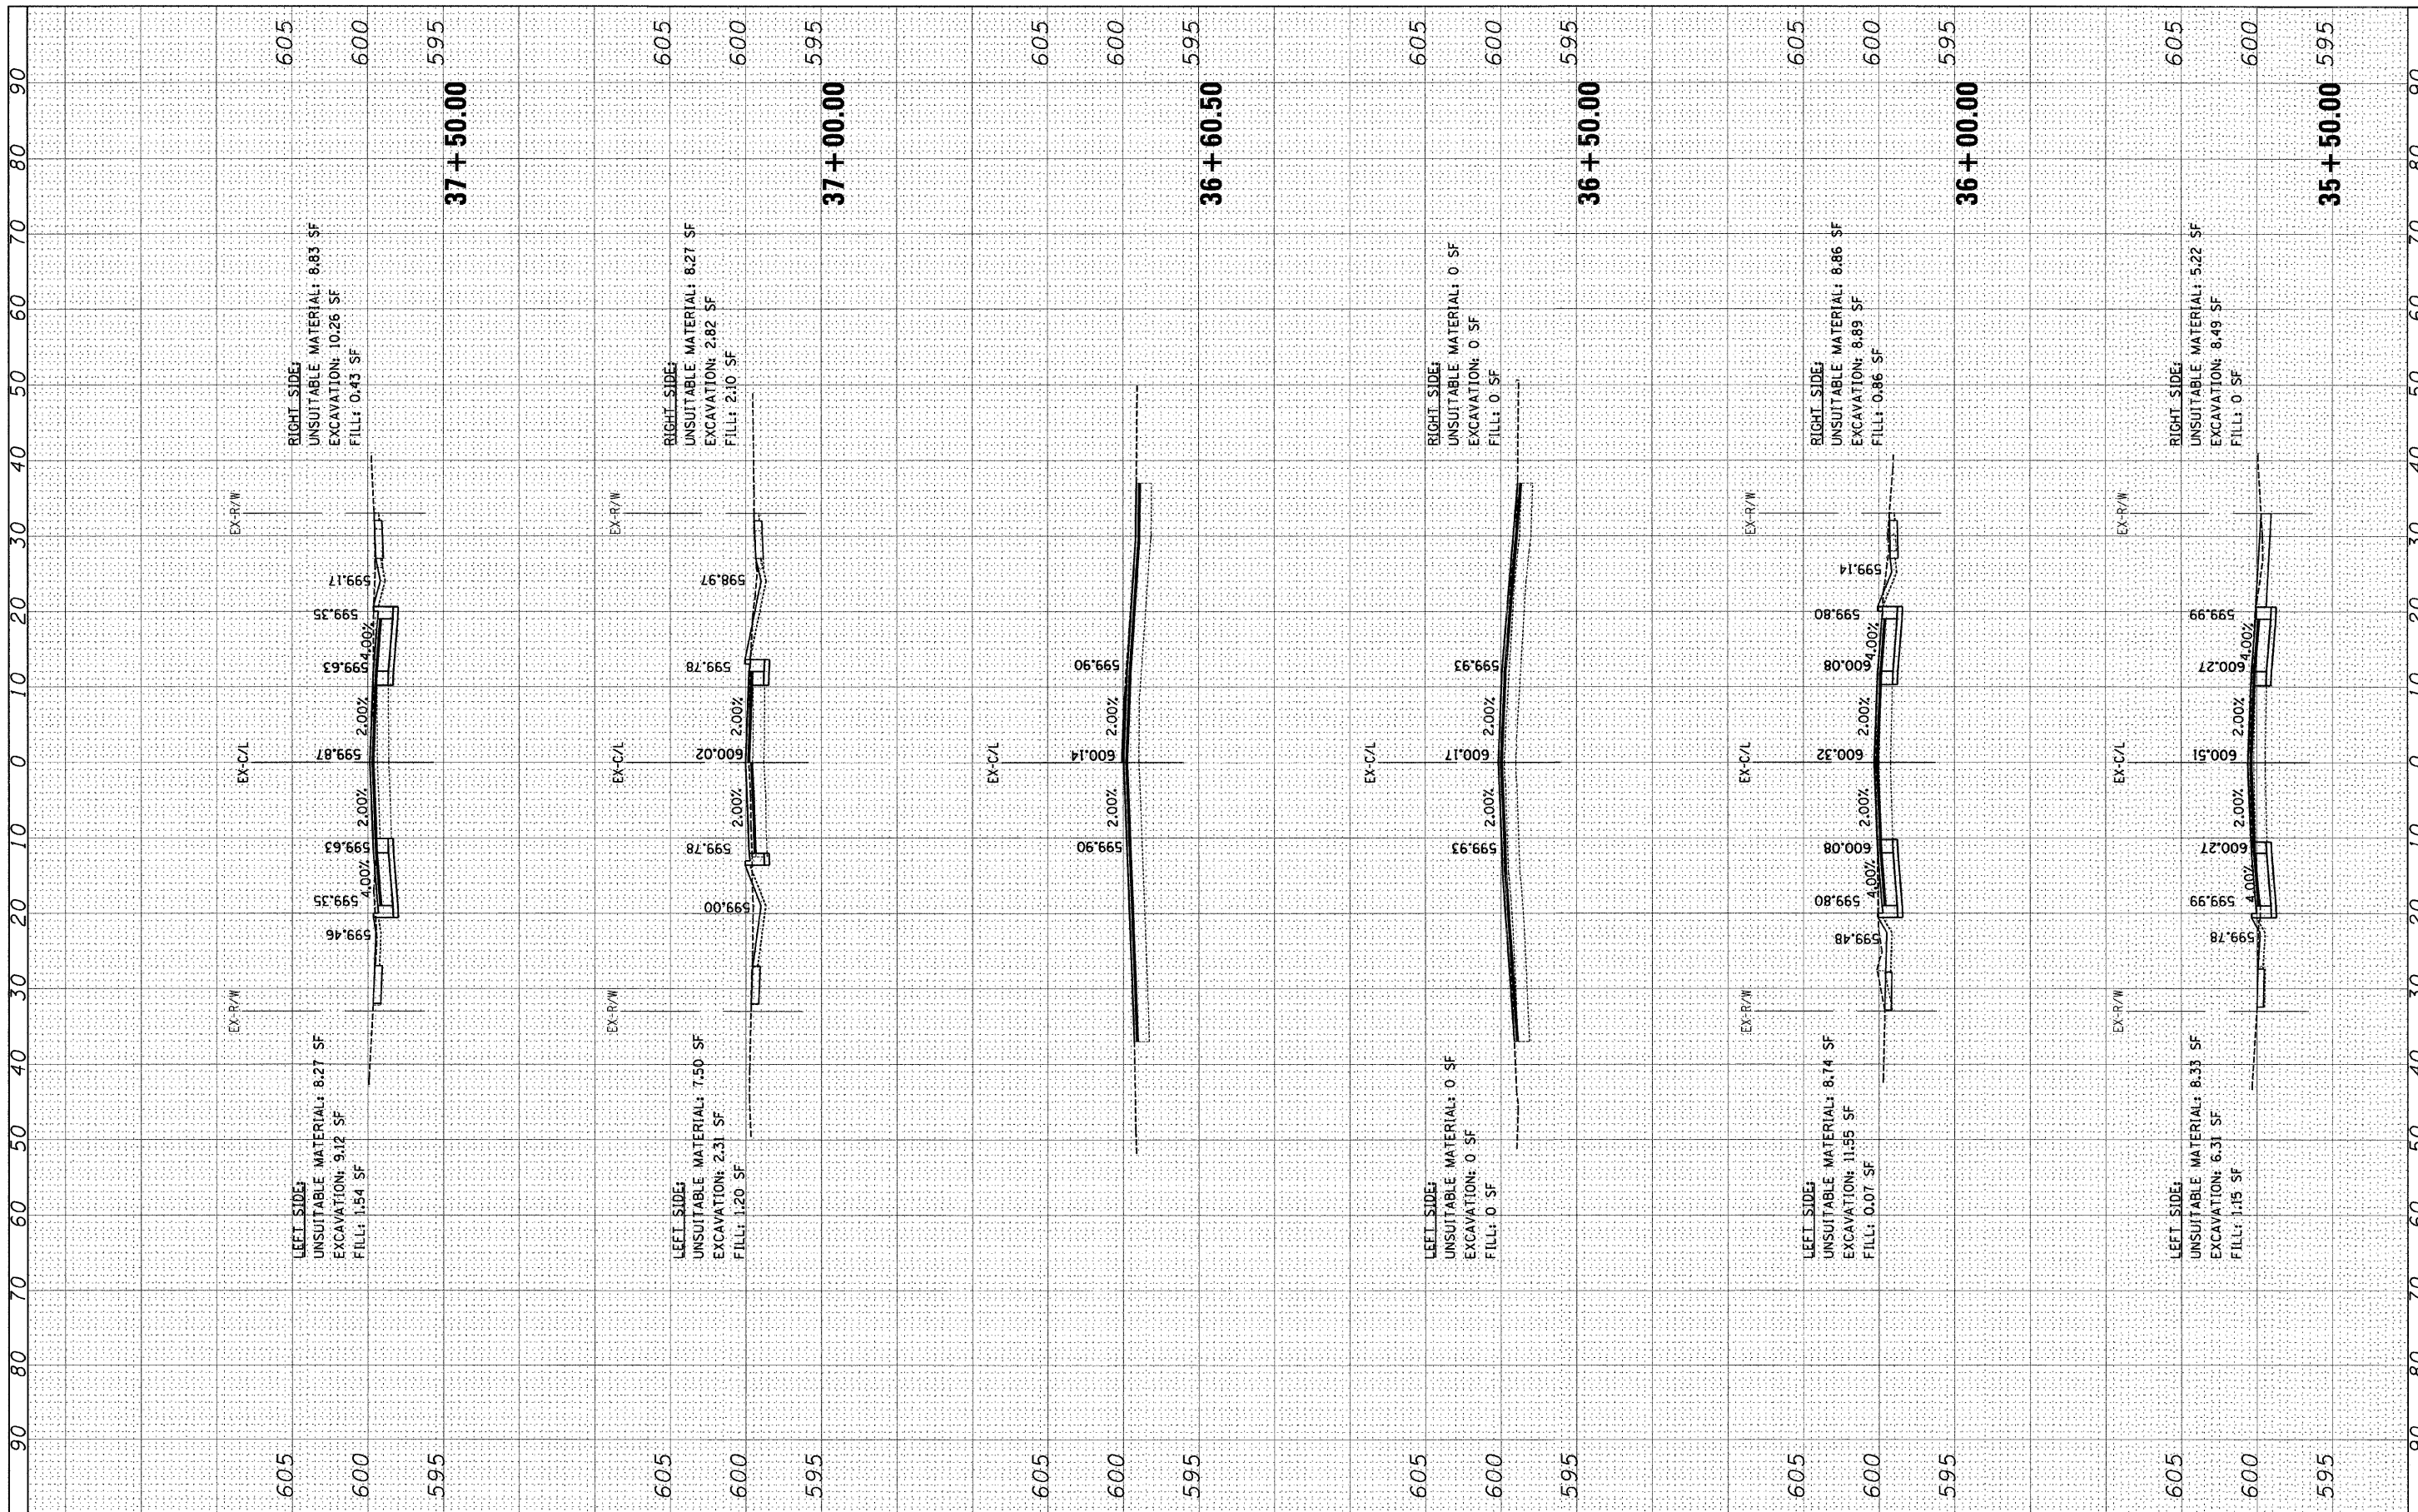

FILE NAME =  
#FILE#

USER NAME = .USER.  
DESIGNED - WS  
DRAWN - WS  
CHECKED - RS  
DATE -

REVISOR -  
REVISOR -  
REVISOR -  
REVISOR -

STATE OF ILLINOIS  
DEPARTMENT OF TRANSPORTATION

SBI ROUTE 52 (LOOMIS AVENUE)  
CROSS SECTIONS

SCALE: SHEET NO. OF SHEETS STA. 35+50.00 TO STA. 37+50.00

SBI RTE.	SECTION	COUNTY	TOTAL SHEETS	SHEET NO.
52	522 X-RS-1	COOK	44	28
CONTRACT NO. 60K87				ILLINOIS FED. AID PROJECT