


FINAL SURVEY	SURVEYED	DATE
NOTE BOOK	PLOTTED	
NO.	DATE	
	AREAS CHECKED	

ORIGINAL SURVEY	SURVEYED	DATE
NOTE BOOK	PLOTTED	
NO.	DATE	
	AREAS CHECKED	

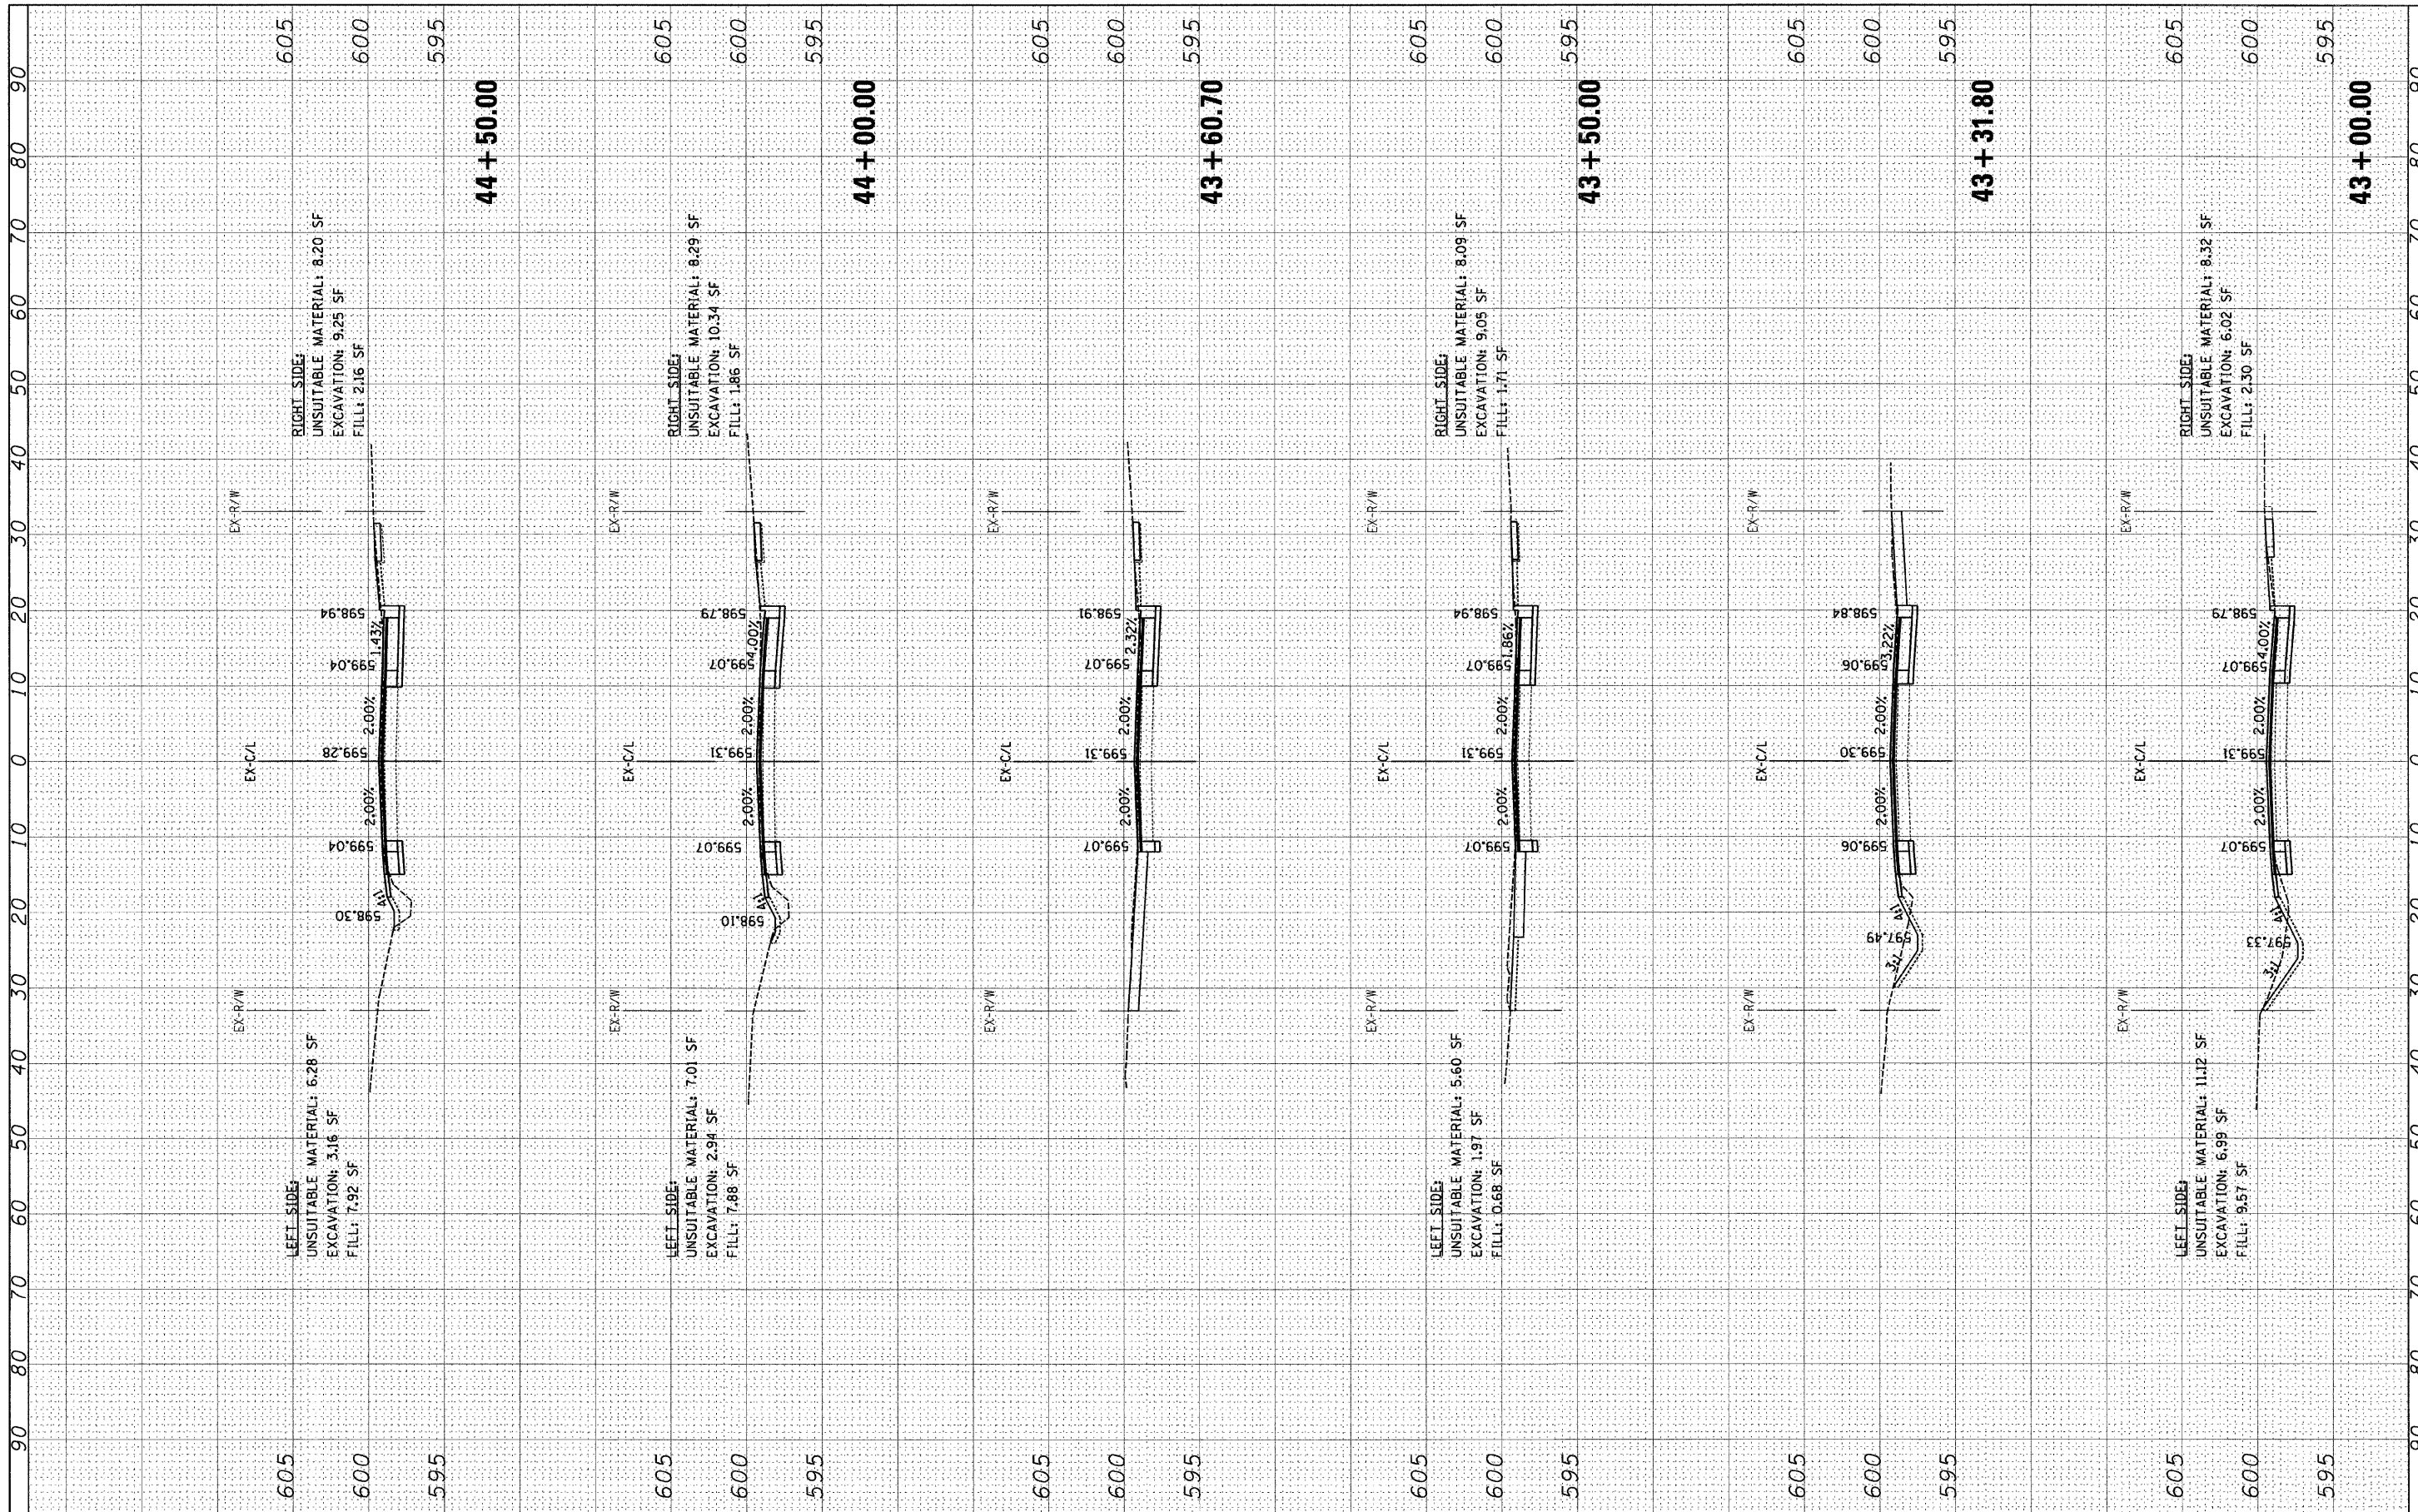

FILE NAME =
#FILE#

USER NAME = .USER.
DESIGNED - WS
DRAWN - WS
CHECKED - RS
DATE -

REVISIED -
REVISIED -
REVISIED -
REVISIED -

**STATE OF ILLINOIS
DEPARTMENT OF TRANSPORTATION**

**SBI ROUTE 52 (LOOMIS AVENUE)
CROSS SECTIONS**
SCALE: SHEET NO. OF SHEETS STA. 43+00.00 TO STA. 44+50.00

SBI RTE.	SECTION	COUNTY	TOTAL SHEETS	SHEET NO.
52	522 X-RS-1	COOK	44	32
				CONTRACT NO. 60K87
ILLINOIS FED. AID PROJECT				