


FINAL SURVEY	SURVEYED	BY	DATE
NOTE BOOK NO.	PLOTTED		
	DATE		
	AREAS CHECKED		

ORIGINAL SURVEY	SURVEYED	BY	DATE
NOTE BOOK NO.	PLOTTED		
	DATE		
	AREAS CHECKED		

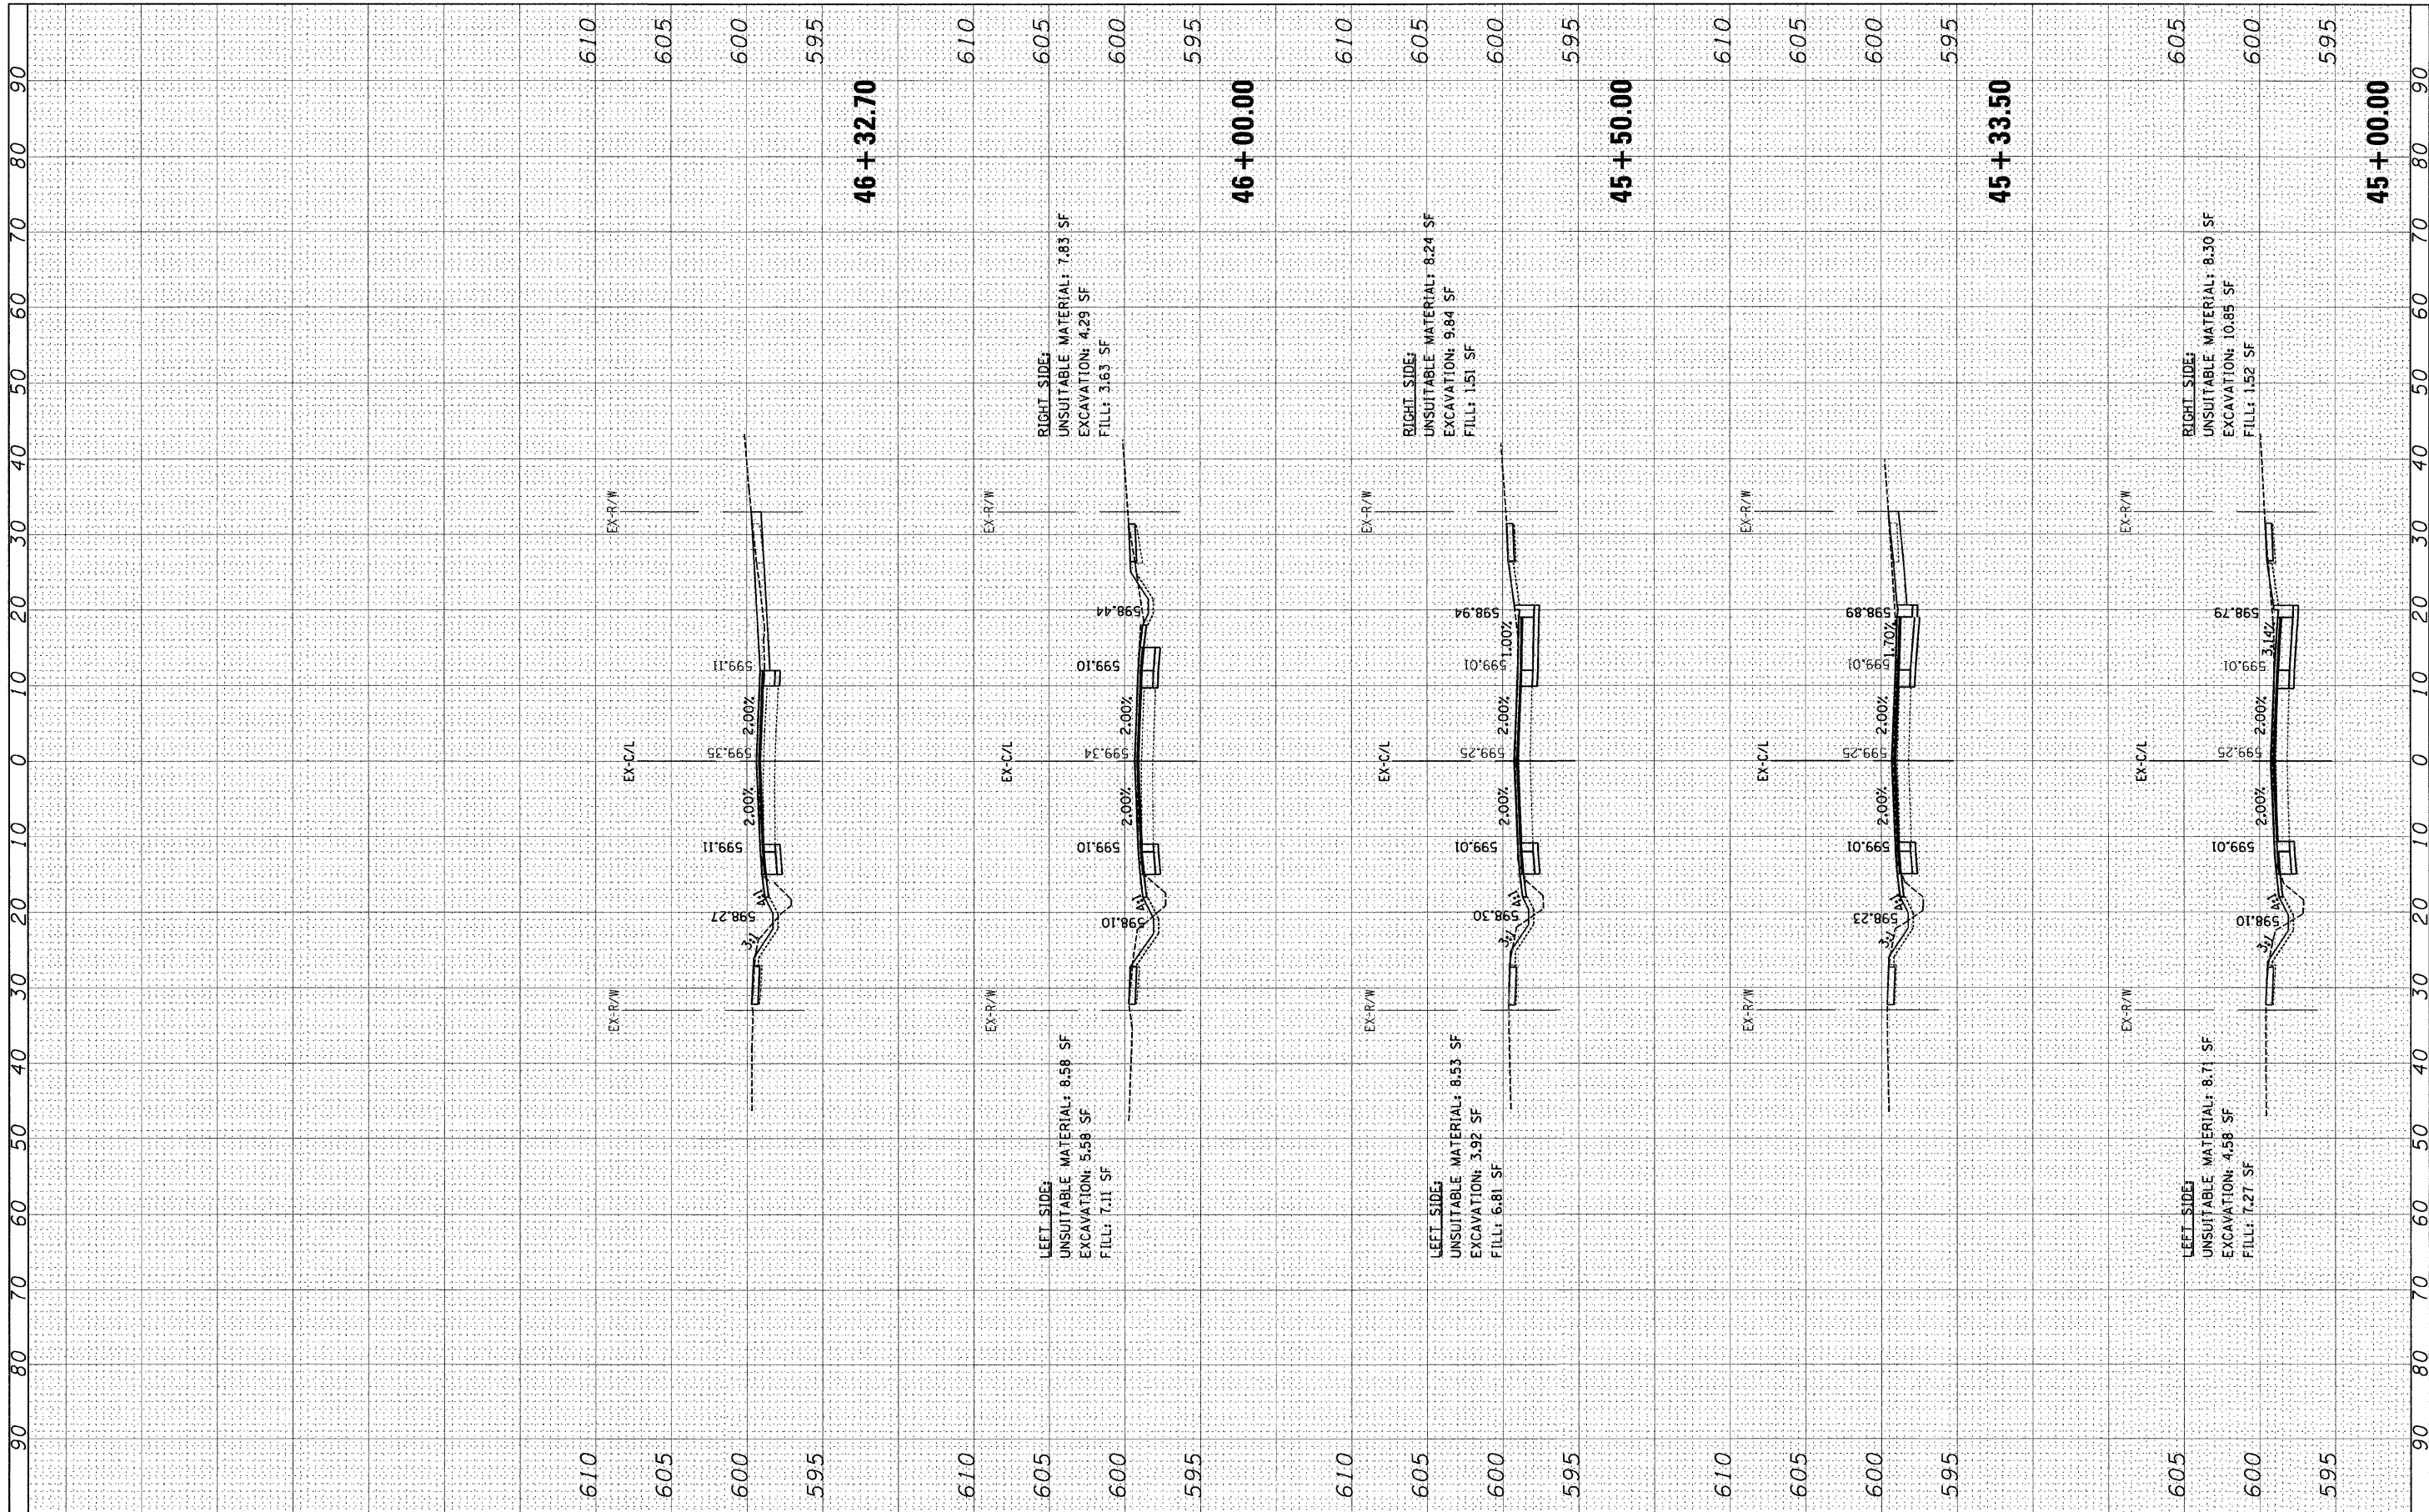

FILE NAME =  
#FILE#

USER NAME = USER  
PLOT SCALE = 10.0005' / IN.  
PLOT DATE = 2/14/2011

DESIGNED - WS  
DRAWN - WS  
CHECKED - RS  
DATE -

REVISED -  
REVISED -  
REVISED -  
REVISED -

STATE OF ILLINOIS  
DEPARTMENT OF TRANSPORTATION

SBI ROUTE 52 (LOOMIS AVENUE)  
CROSS SECTIONS

SCALE: SHEET NO. OF SHEETS STA. 45+00.00 TO STA. 46+32.70

SBI RTE.	SECTION	COUNTY	TOTAL SHEETS	SHEET NO.
52	522 X-RS-1	COOK	44	33
CONTRACT NO. 60K87			ILLINOIS FED. AID PROJECT	