


FINAL SURVEY	SURVEYED	BY	DATE
NOTE BOOK	PLOTTED		
NO.	DATE		
	AREAS CHECKED		

ORIGINAL SURVEY	SURVEYED	BY	DATE
NOTE BOOK	PLOTTED		
NO.	DATE		
	AREAS CHECKED		

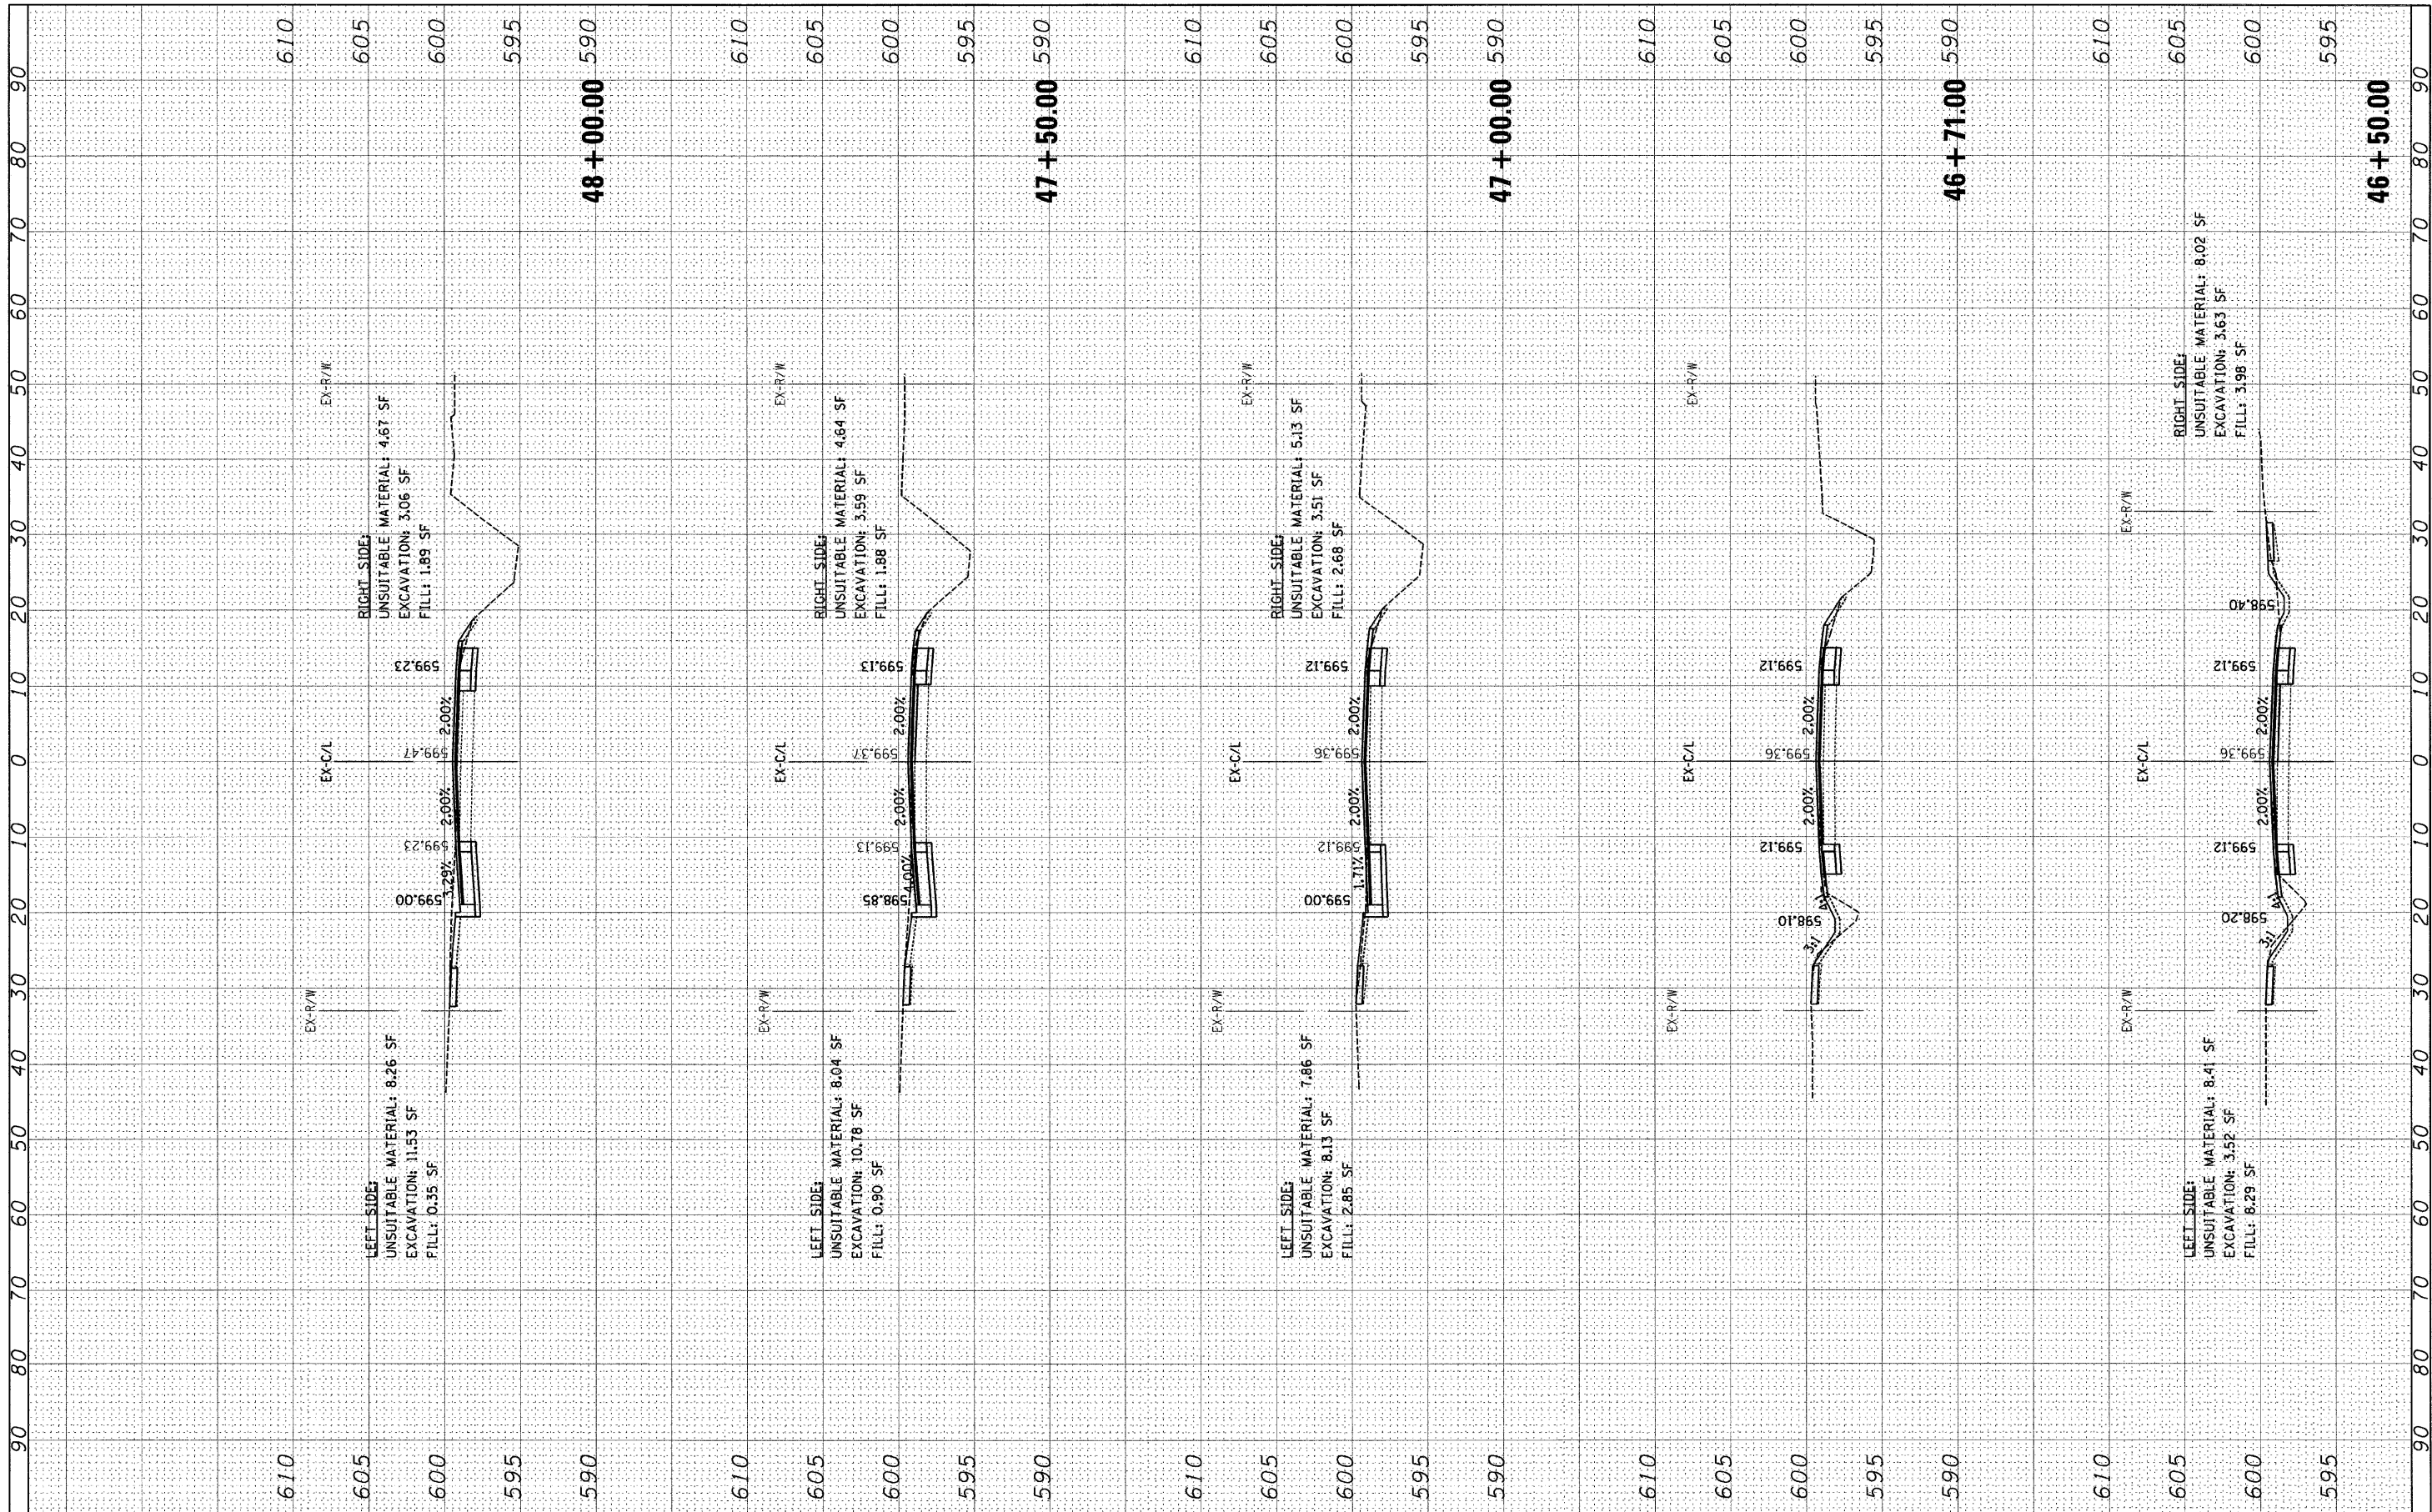

FILE NAME = #FILEL*

USER NAME = .USER.

PLOT SCALE = 10.0005" / IN.

PLOT DATE = 2/14/2011

DESIGNED - WS
 DRAWN - WS
 CHECKED - RS
 DATE -

REVISED -
 REVISED -
 REVISED -
 REVISED -

**STATE OF ILLINOIS
 DEPARTMENT OF TRANSPORTATION**

**SBI ROUTE 52 (LOOMIS AVENUE)
 CROSS SECTIONS**

SCALE: SHEET NO. OF SHEETS STA. 46+50.00 TO STA. 48+00.00

SBI RTE.	SECTION	COUNTY	TOTAL SHEETS	SHEET NO.
52	522 X-RS-1	COOK	44	34
CONTRACT NO. 60K87				
ILLINOIS FED. AID PROJECT				