


FINAL SURVEY	SURVEYED	BY	DATE
NOTE BOOK	PLOTTED		
NO.	AREAS		
	CHECKED		

ORIGINAL SURVEY	SURVEYED	BY	DATE
NOTE BOOK	PLOTTED		
NO.	AREAS		
	CHECKED		

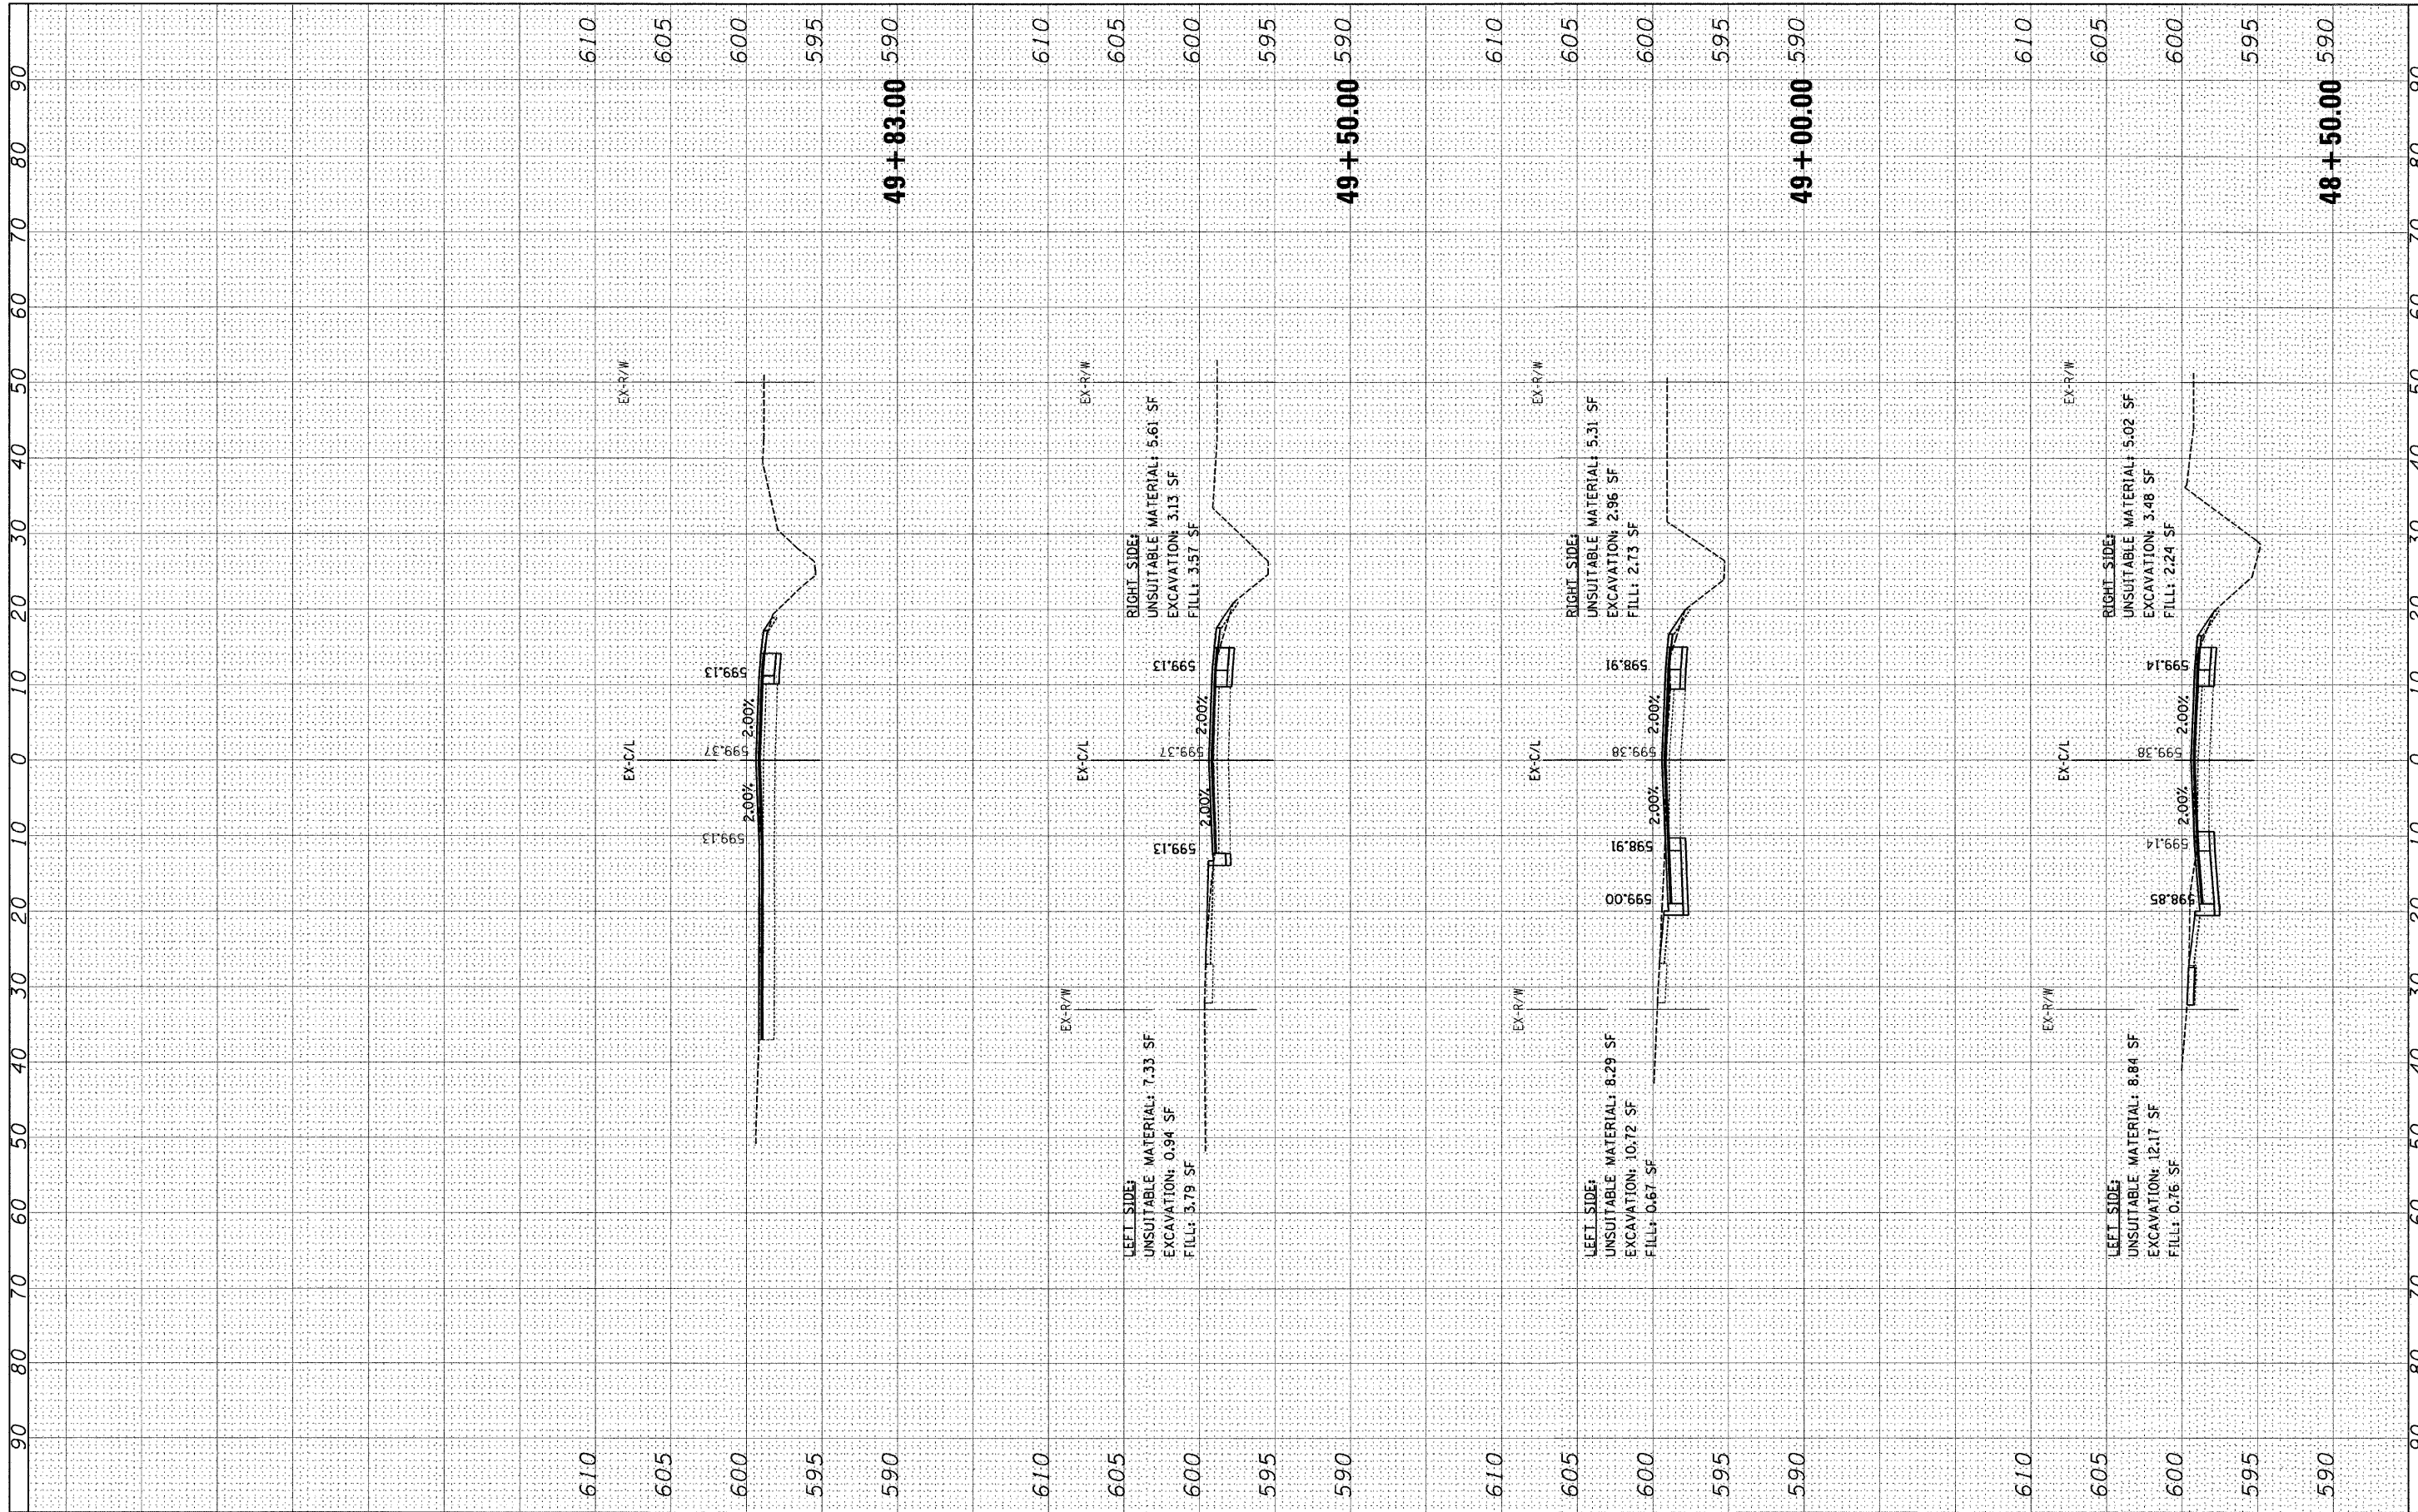

FILE NAME =  
 #FILEL\*

USER NAME = \_USER\_  
 PLOT SCALE = 10.00005 "/ IN.  
 PLOT DATE = 2/14/2011

DESIGNED - WS  
 DRAWN - WS  
 CHECKED - RS  
 DATE -

REVISED -  
 REVISED -  
 REVISED -  
 REVISED -

**STATE OF ILLINOIS  
 DEPARTMENT OF TRANSPORTATION**

**SBI ROUTE 52 (LOOMIS AVENUE)  
 CROSS SECTIONS**  
 SCALE: SHEET NO. OF SHEETS STA. 48+50.00 TO STA. 49+83.00

SBI RTE.	SECTION	COUNTY	TOTAL SHEETS	SHEET NO.
52	522 X-RS-1	COOK	44	35
CONTRACT NO. 60K87				
ILLINOIS FED. AID PROJECT				