


PIER 1 - NORTH FACE ELEVATION

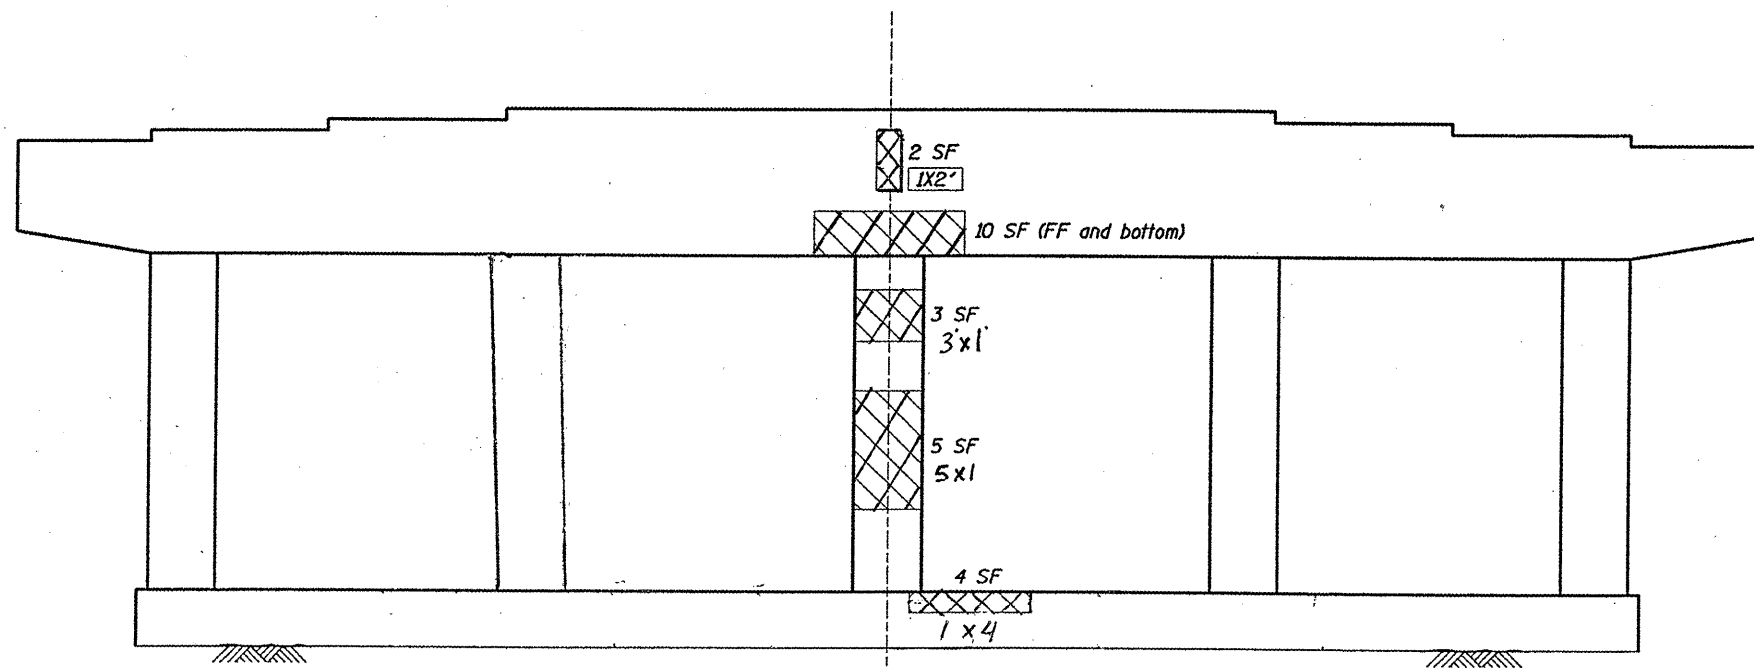

PIER 1 - SOUTH FACE ELEVATION

PIER BILL OF MATERIAL	UNIT	QUANTITY
STRUCTURAL REPAIR OF CONCRETE \leq 5"	SQ FT	29

 STRUCTURAL REPAIR OF CONCRETE \leq 5"

FILE NAME = c:\pw\work\p1dot\oconnell\te\d0228365\	USER NAME = oconnellte 750510-shr-plan.dgn	DESIGNED -	REVISED -	STATE OF ILLINOIS DEPARTMENT OF TRANSPORTATION	LOCATION 1	SN 016-0806	F.A. RTE.	SECTION	COUNTY	TOTAL SHEETS	SHEET NO.
	PLOT SCALE = 1/8" = 1' / IN.	DRAWN -	REVISED -		PIER STRUCTURAL REPAIR	PIER 1	VA	2010-068 BR	COOK	69	24
	PLOT DATE = 9/1/2010	CHECKED -	REVISED -		SCALE:	SHEET NO. 19 OF 45 SHEETS	STA.			CONTRACT NO. 60L51	
		DATE -	REVISED -				TO STA.			ILLINOIS FED. AID PROJECT	