


PIER 3 - NORTH FACE ELEVATION

PIER 3 BILL OF MATERIAL	UNIT	QUANTITY
STRUCTURAL REPAIR OF CONCRETE $\leq 5"$	SQ. FT.	245

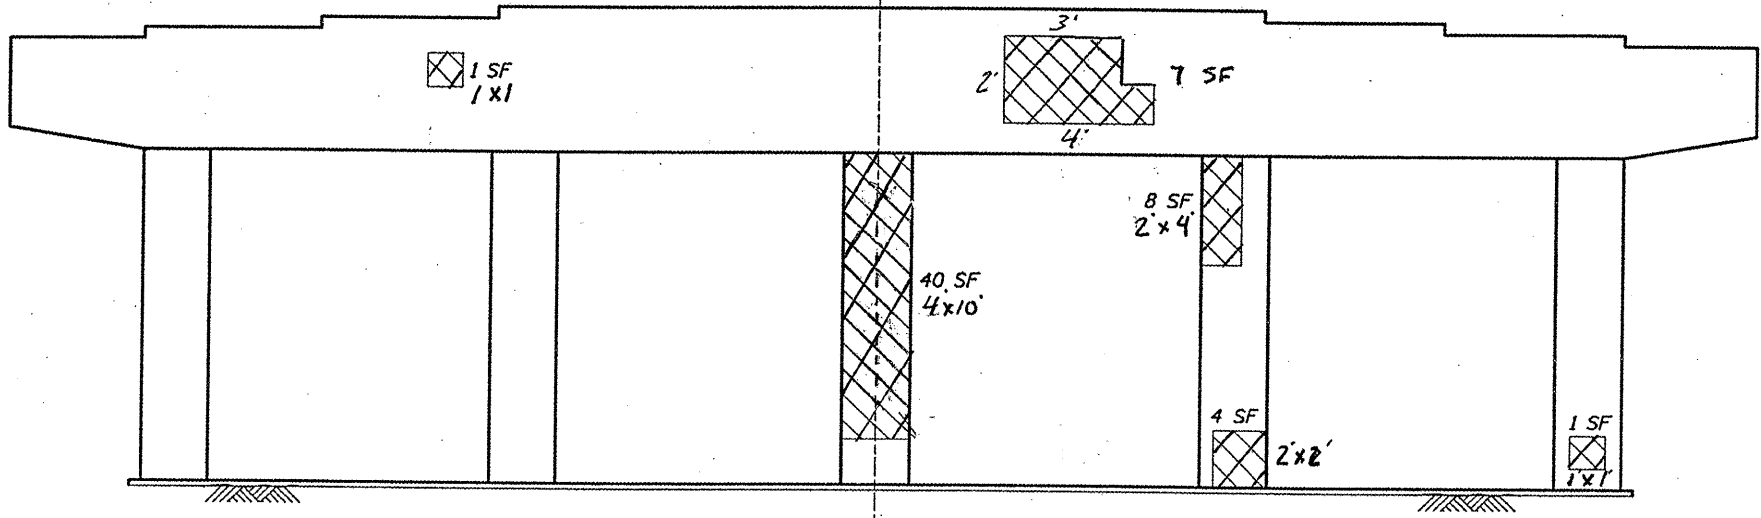

PIER 3 - SOUTH FACE ELEVATION

REPLACE METAL BAND AND STEEL BRACKET SUPPORTING PIPE, REPAIR SPALLED AREA AROUND CONCRETE ANCHORS. INCLUDED IN COST OF BRIDGE DRAINAGE SYSTEM REPAIRS.

 STRUCTURAL REPAIR OF CONCRETE $\leq 5"$

FILE NAME =	USER NAME = acornell1a	DESIGNED -	REVISED -	STATE OF ILLINOIS DEPARTMENT OF TRANSPORTATION	LOCATION 1	SN 016-0806	F.A. RTE.	SECTION	COUNTY	TOTAL SHEETS	SHEET NO.	
o:\pwwork\pwwork\acornell1a\d0228365ND	750610-sht-plandgn	DRAWN -	REVISED -		PIER STRUCTURAL REPAIR	PIER 3	VAR	2010-068 BR	COOK	69	16	
	PLOT SCALE = 1/84.4754' / IN.	CHECKED -	REVISED -		SCALE:	SHEET NO. 21 OF 45 SHEETS	STA.					CONTRACT NO. 60L51
	PLOT DATE = 9/1/2010	DATE -	REVISED -				TO STA.					ILLINOIS FED. AID PROJECT