


PIER 4 BILL OF MATERIAL	UNIT	QUANTITY
STRUCTURAL REPAIR OF CONCRETE $\leq 5"$	SQ. FT.	38

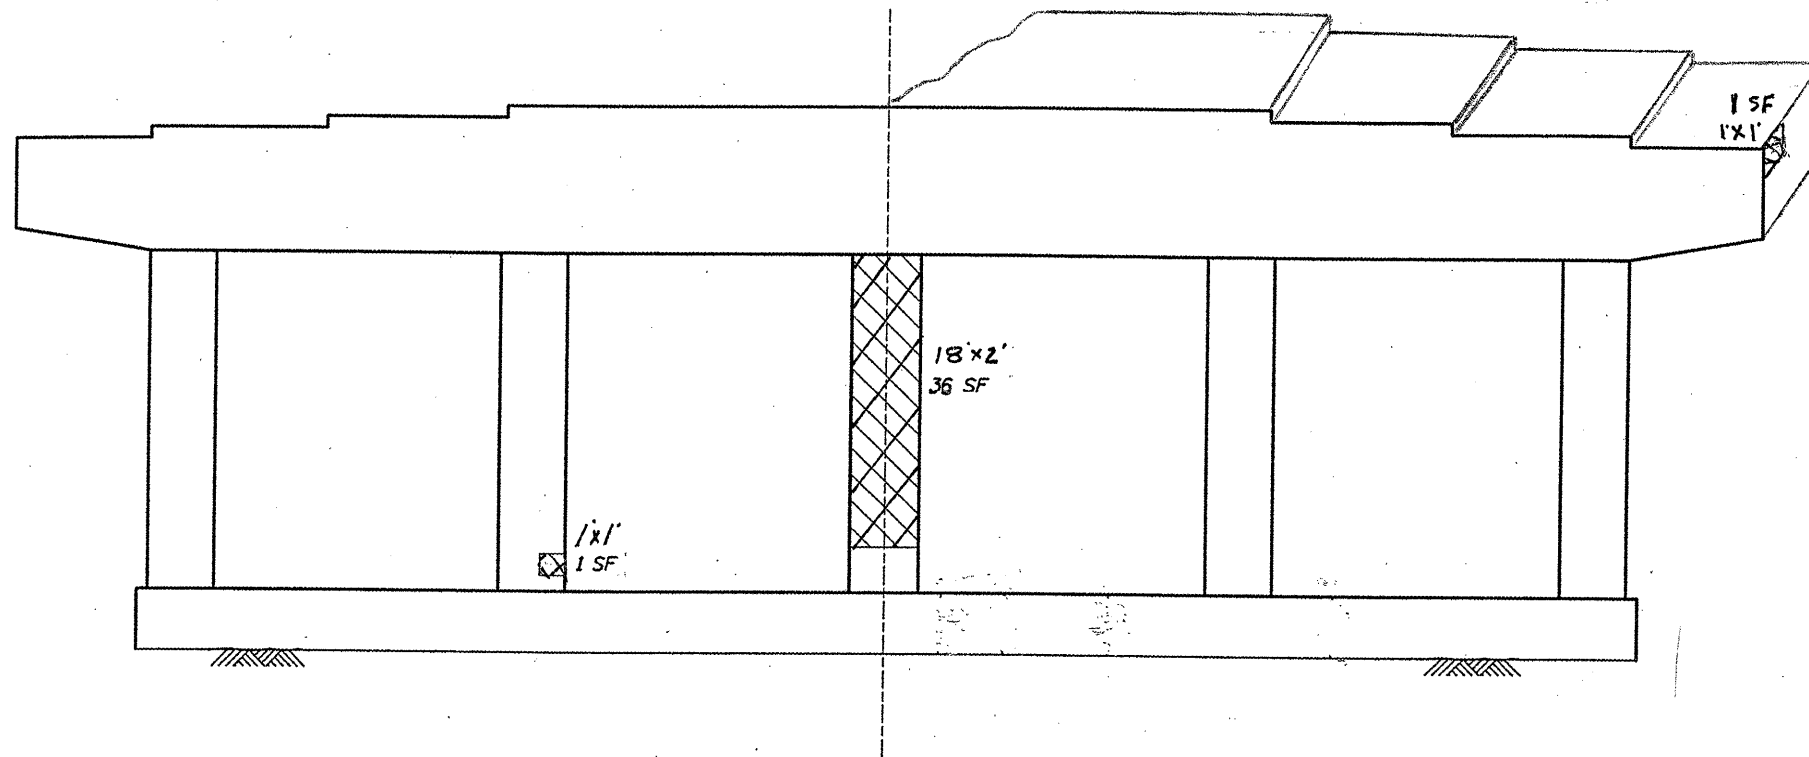

PIER 4 - SOUTH FACE ELEVATION



STRUCTURAL REPAIR OF CONCRETE $\leq 5"$

FILE NAME =	USER NAME = oconnellte	DESIGNED --	REVISED --
c:\pwwork\pwwork\oconnellte\d0228365\d	750518-ah-t-plan.dgn	DRAWN --	REVISED --
PLOT SCALE = 1/84.4754 "/ IN.	CHECKED --	REVISED --	REVISED --
PLOT DATE = 9/1/2010	DATE --	REVISED --	REVISED --

**STATE OF ILLINOIS
DEPARTMENT OF TRANSPORTATION**

LOCATION 1	SN 016-0806	PIER 4
PIER STRUCTURAL REPAIR		
SCALE:	SHEET NO. 22 OF 45 SHEETS	STA. TO STA.

F.A. RTE.	SECTION	COUNTY	TOTAL SHEETS	SHEET NO.
VAR	2010-068 BR	COOK	69	27
ILLINOIS FED. AID PROJECT			CONTRACT NO. 60L51	