


PIER 7 - NORTH FACE ELEVATION

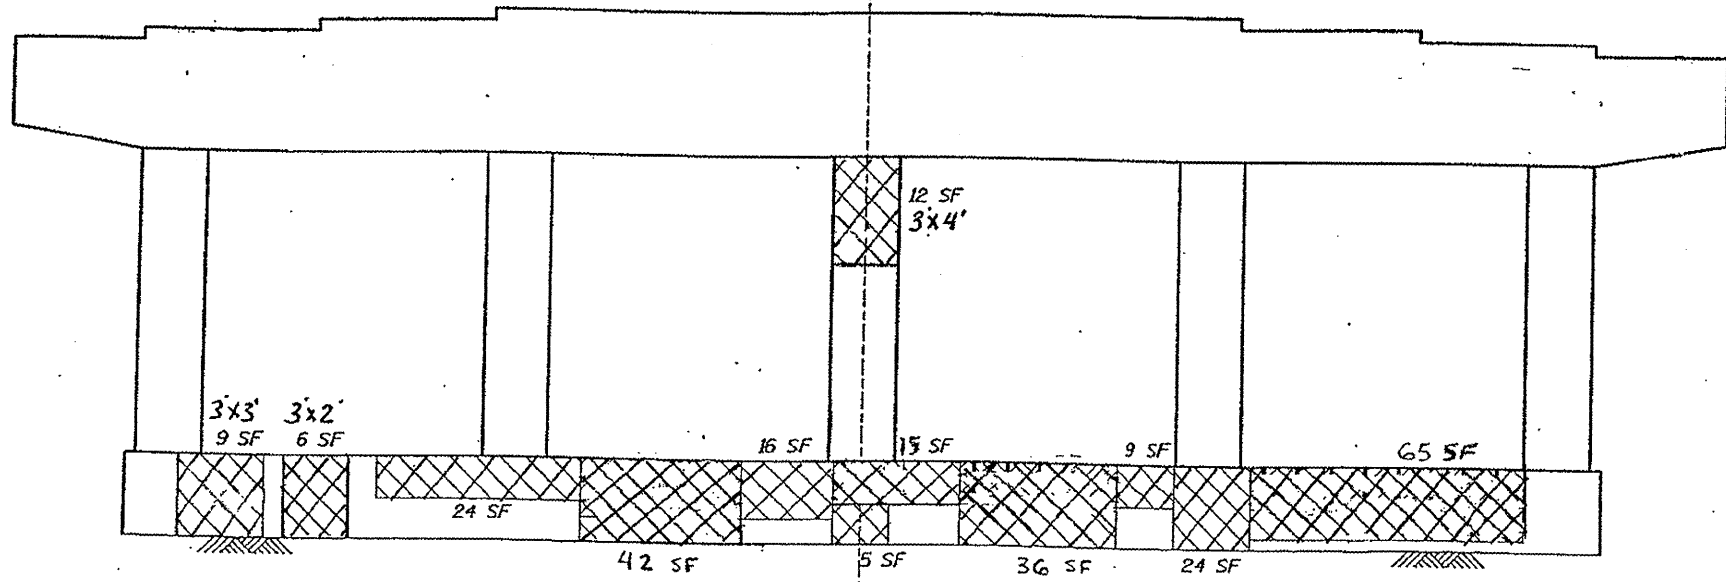

PIER 7 - SOUTH FACE ELEVATION

PIER 7 BILL OF MATERIAL	UNIT	QUANTITY
STRUCTURAL REPAIR OF CONCRETE ≤ 5"	SQ. FT	421

 STRUCTURAL REPAIR OF CONCRETE ≤ 5"

FILE NAME *	USER NAME * eocornello	DESIGNED -	REVISED - 3/25/11 JEK	STATE OF ILLINOIS DEPARTMENT OF TRANSPORTATION	LOCATION 1	SN 016-0806	F.A. RTE.	SECTION	COUNTY	TOTAL SHEETS	SHEET NO.	
758518-shr-plan.dgn		DRAWN -	REVISED -			PIER STRUCTURAL REPAIR	PIER 7	VAR	2010-068 BR	COOK	69	30
PLOT SCALE = 1/4" = 1'-0"		CHECKED -	REVISED -			SCALE:	SHEET NO. 25 OF 45 SHEETS	STA.				
PLOT DATE = 9/1/2010		DATE -	REVISED -				TO STA.					
											CONTRACT NO. 60LS1	
ILLINOIS FED. AID PROJECT												