


**PIER 8 - NORTH FACE ELEVATION**

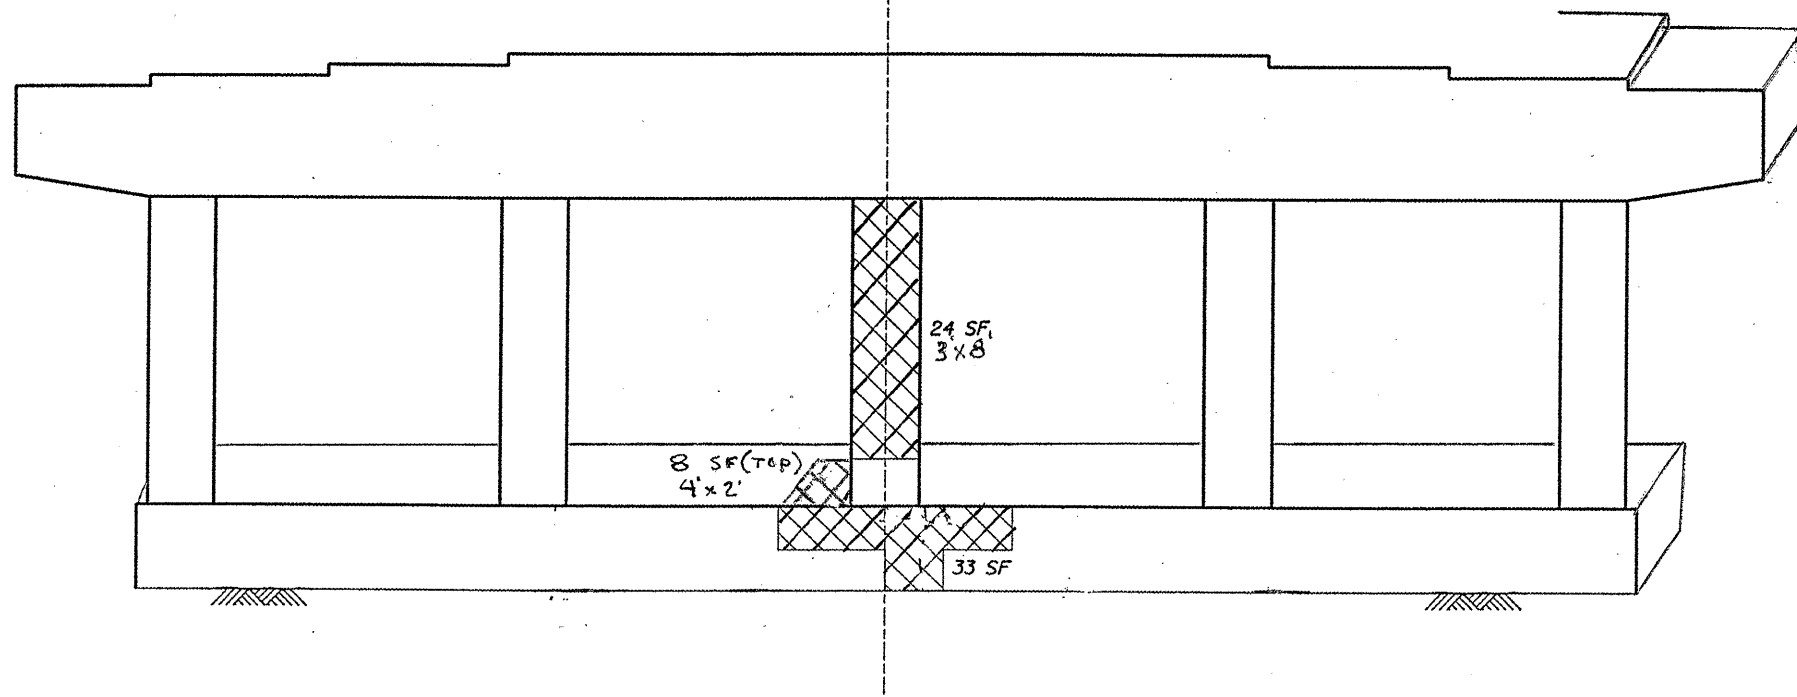

**PIER 8 - SOUTH FACE ELEVATION**

PIER 8 BILL OF MATERIAL	UNIT	QUANTITY
STRUCTURAL REPAIR OF CONCRETE ≤ 5"	SQ FT	116

 STRUCTURAL REPAIR OF CONCRETE ≤ 5"

FILE NAME =	USER NAME = oconnellte	DESIGNED -	REVISED -	<b>STATE OF ILLINOIS DEPARTMENT OF TRANSPORTATION</b>	LOCATION 1	SN 016-0806	F.A. RTE.	SECTION	COUNTY	TOTAL SHEETS	SHEET NO.
ct:\pwwork\pwwork\oconnellte\0228365\0750510-shi-plan.dgn		DRAWN -	REVISED -		PIER STRUCTURAL REPAIR	PIER 8	VAR	2010-068 BR	COOK	69	31
PLOT SCALE = 1/8" = 1' / IN.		CHECKED -	REVISED -		SCALE:	SHEET NO. 2 OF 3 SHEETS	STA.	TO STA.	CONTRACT NO. 60LS1		
PLOT DATE = 9/1/2010		DATE -	REVISED -		ILLINOIS FED. AID PROJECT						