



**PIER 9 - NORTH FACE ELEVATION**

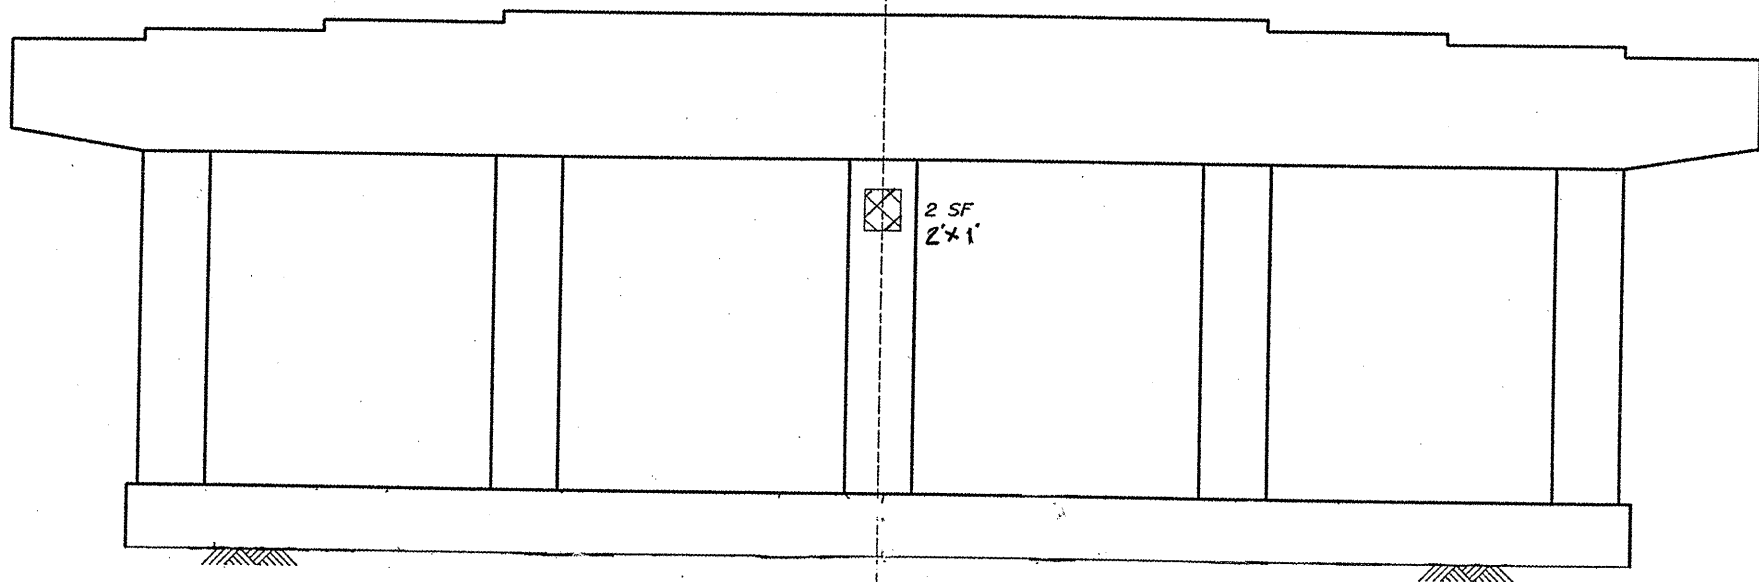

**PIER 9 - SOUTH FACE ELEVATION**

PIER 9 BILL OF MATERIAL	UNIT	QUANTITY
STRUCTURAL REPAIR OF CONCRETE $\leq 5"$	SQ. FT.	26

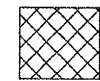

STRUCTURAL REPAIR OF CONCRETE  $\leq 5"$

FILE NAME = er\pwwork\pwwork\oconnell\td0228365\0	USER NAME = oconnell	DESIGNED -	REVISED -	<b>STATE OF ILLINOIS DEPARTMENT OF TRANSPORTATION</b>	LOCATION 1	SN 016-0806	F.A. RTE. VAR	SECTION 2010-068 BR	COUNTY COOK	TOTAL SHEETS 69	SHEET NO. 32
	750510-shr-plen.dgn	DRAWN -	REVISED -		PIER STRUCTURAL REPAIR	PIER 9				CONTRACT NO. 60LS1	
	PLOT SCALE = 1/8" = 1' / IN.	CHECKED -	REVISED -		SCALE:	SHEET NO. 27 OF 45 SHEETS	STA.	TO STA.			
	PLOT DATE = 9/1/2010	DATE -	REVISED -								ILLINOIS FED. AID PROJECT