


PIER 10 - NORTH FACE ELEVATION

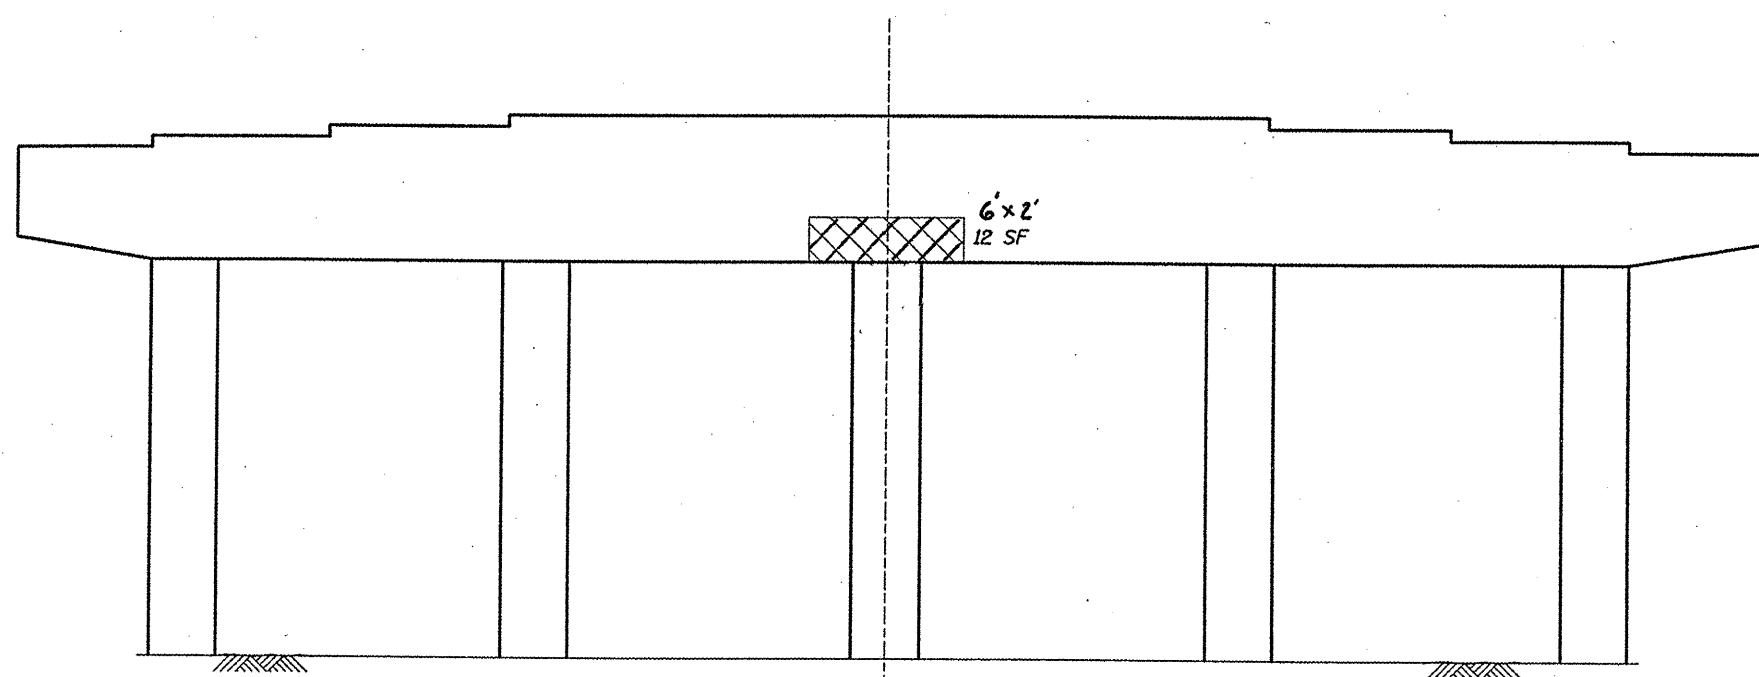

PIER 10 - SOUTH FACE ELEVATION

PIER 10 BILL OF MATERIAL	UNIT	QUANTITY
STRUCTURAL REPAIR OF CONCRETE $\leq 5"$	SQ. FT.	24



STRUCTURAL REPAIR OF CONCRETE $\leq 5"$

FILE NAME = c:\p\work\p\dot\oconnell\td0228365\0	USER NAME = oconnellte	DESIGNED - DRAWN -	REVISED - REVISED -	STATE OF ILLINOIS DEPARTMENT OF TRANSPORTATION	LOCATION 1 SN 016-0806	PIER 10	F.A. RTE.	SECTION	COUNTY	TOTAL SHEETS	SHEET NO.	
	750510-shit-plan.dgn	CHECKED -	REVISED -		SCALE:		SHEET NO. 28 OF 45 SHEETS	STA.	TO STA.	2010-068 BR	COOK	69 33
	PLOT SCALE = 1/8" = 1' / IN.	DATE -	REVISED -									CONTRACT NO. 60L51
	PLOT DATE = 9/1/2010											ILLINOIS FED. AID PROJECT