


PIER II - NORTH FACE ELEVATION

PIER II BILL OF MATERIAL	UNIT	QUANTITY
STRUCTURAL REPAIR OF CONCRETE $\leq 5"$	SQ. FT.	132

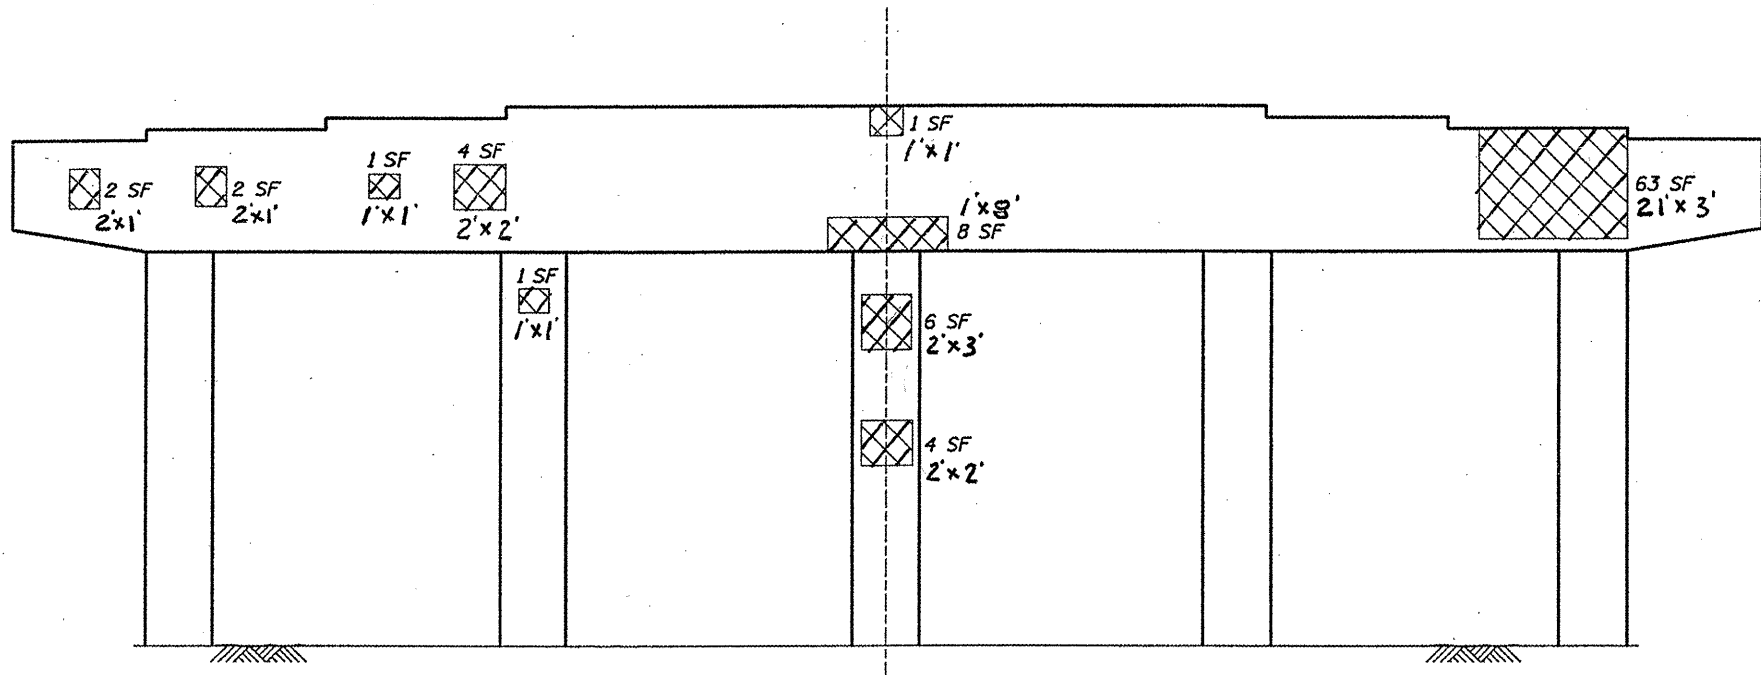

PIER II - SOUTH FACE ELEVATION

 STRUCTURAL REPAIR OF CONCRETE $\leq 5"$

FILE NAME =	USER NAME = econnellte	DESIGNED -	REVISED -	STATE OF ILLINOIS DEPARTMENT OF TRANSPORTATION	LOCATION 1	SN 016-0806	PIER II	F.A. RTE.	SECTION	COUNTY	TOTAL SHEETS	SHEET NO.	
at:\pwwork\pripdot\eoconnellte\d0228365.D	750510-shr-plan.dgn	DRAWN -	REVISED -		SCALE:	SHEET NO. 29 OF 45 SHEETS		STA.	TO STA.	2010-068 BR	COOK	69	34
	PLOT SCALE = 1/8" = 1'-0" / IN.	CHECKED -	REVISED -							CONTRACT NO. 60LS1			
	PLOT DATE = 9/1/2010	DATE -	REVISED -							ILLINOIS FED. AID PROJECT			