


**PIER 12 - NORTH FACE ELEVATION**

PIER 12 BILL OF MATERIAL	UNIT	QUANTITY
STRUCTURAL REPAIR OF CONCRETE $\leq 5"$	SQ. FT.	47

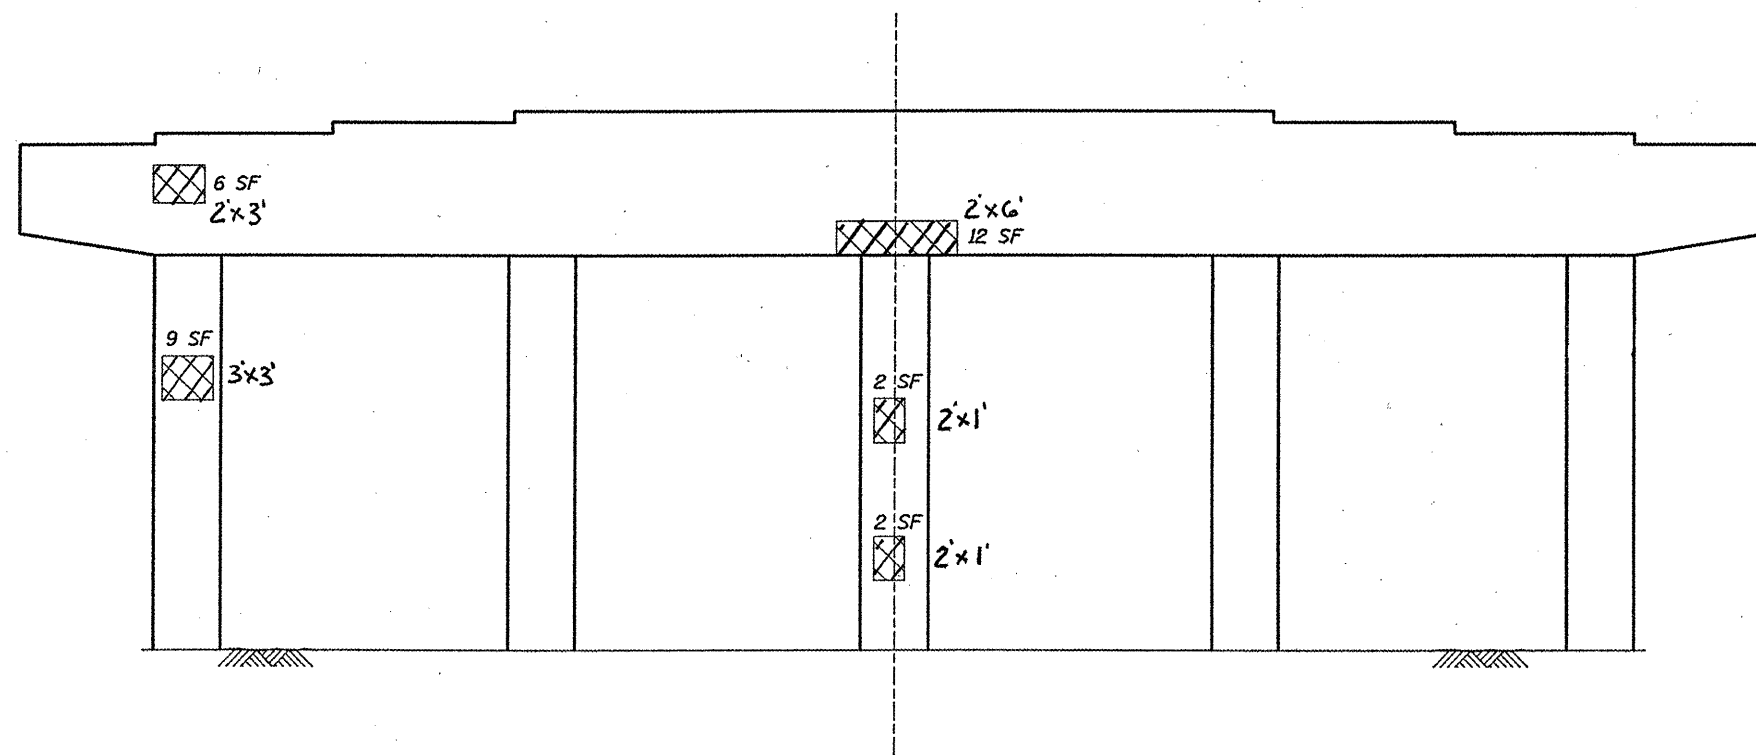

**PIER 12 - SOUTH FACE ELEVATION**

REPLACE METAL BAND AND STEEL BRACKET SUPPORTING PIPE,  
REPAIR SPALLED AREA AROUND CONCRETE ANCHORS.  
INCLUDED IN COST OF BRIDGE DRAINAGE SYSTEM REPAIRS



STRUCTURAL REPAIR OF CONCRETE  $\leq 5"$

FILE NAME =	USER NAME = oconnellte	DESIGNED -	REVISED -	<b>STATE OF ILLINOIS DEPARTMENT OF TRANSPORTATION</b>	LOCATION 1	SN 016-0806	<b>PIER 12</b>	F.A. R.T.E.	SECTION	COUNTY	TOTAL SHEETS	SHEET NO.		
at:\pw\work\pvidat\oconnellte\d0228365\0	758518-sh-t-plan.dgn	DRAWN -	REVISED -		SCALE:	SHEET NO. 30 OF 45 SHEETS		STA.	TO STA.	Y.R.R.	2010-068 BR	COOK	69	35
	PLOT SCALE = 1/84.8454 "/td> <td>CHECKED -</td> <td>REVISED -</td> <td></td> <td></td> <td></td> <td></td> <td></td> <td></td> <td></td> <td></td> <td></td>	CHECKED -	REVISED -											
	PLOT DATE = 9/1/2010	DATE -	REVISED -											
								CONTRACT NO. 60L51		ILLINOIS FED. AID PROJECT				