


PIER 13 - NORTH FACE ELEVATION

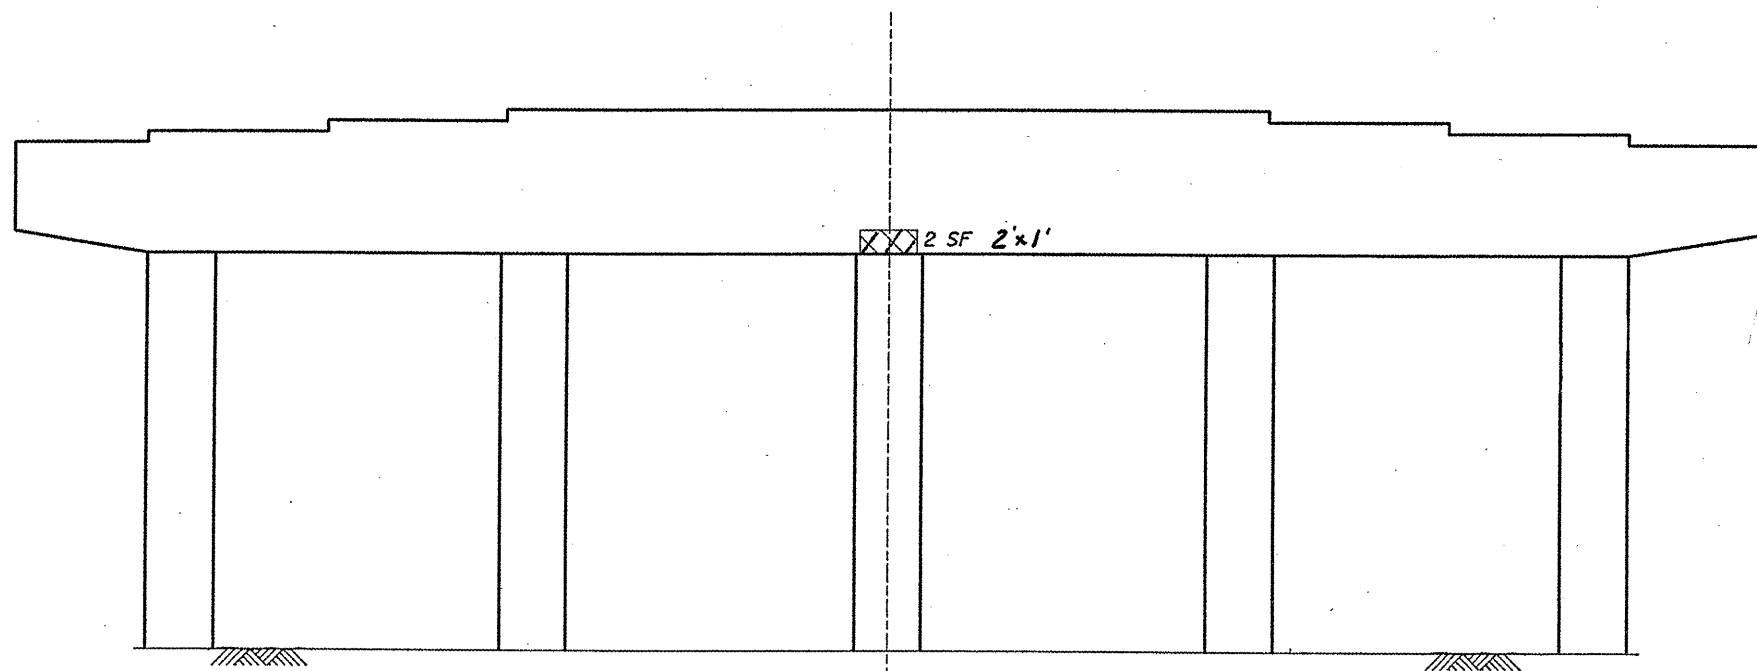

PIER 13 - SOUTH FACE ELEVATION

PIER 13 BILL OF MATERIAL	UNIT	QUANTITY
STRUCTURAL REPAIR OF CONCRETE \leq 5"	SQ FT	15

 STRUCTURAL REPAIR OF CONCRETE \leq 5"

FILE NAME =	USER NAME = oconnellte	DESIGNED -	REVISED -	STATE OF ILLINOIS DEPARTMENT OF TRANSPORTATION	LOCATION 1	SN 016-0806	PIER 13	F.A. RTE. VAR	SECTION	COUNTY	TOTAL SHEETS	SHEET NO.
ct:\pwwork\pwwork\oconnellte\d0228365\0	759510-shr-plan.dgn	DRAWN -	REVISED -		PIER STRUCTURAL REPAIR	PIER 13		2010-06B BR	COOK	49	35	
	PLOT SCALE = 1/8" = 1' / IN.	CHECKED -	REVISED -		SCALE:	SHEET NO. 31		OF 45 SHEETS	STA.	TO STA.	CONTRACT NO. 60L51	
	PLOT DATE = 9/1/2010	DATE -	REVISED -								ILLINOIS FED. AID PROJECT	