


PIER 14 - NORTH FACE ELEVATION

PIER 14 BILL OF MATERIAL	UNIT	QUANTITY
STRUCTURAL REPAIR OF CONCRETE $\leq 5"$	SQ. FT.	50

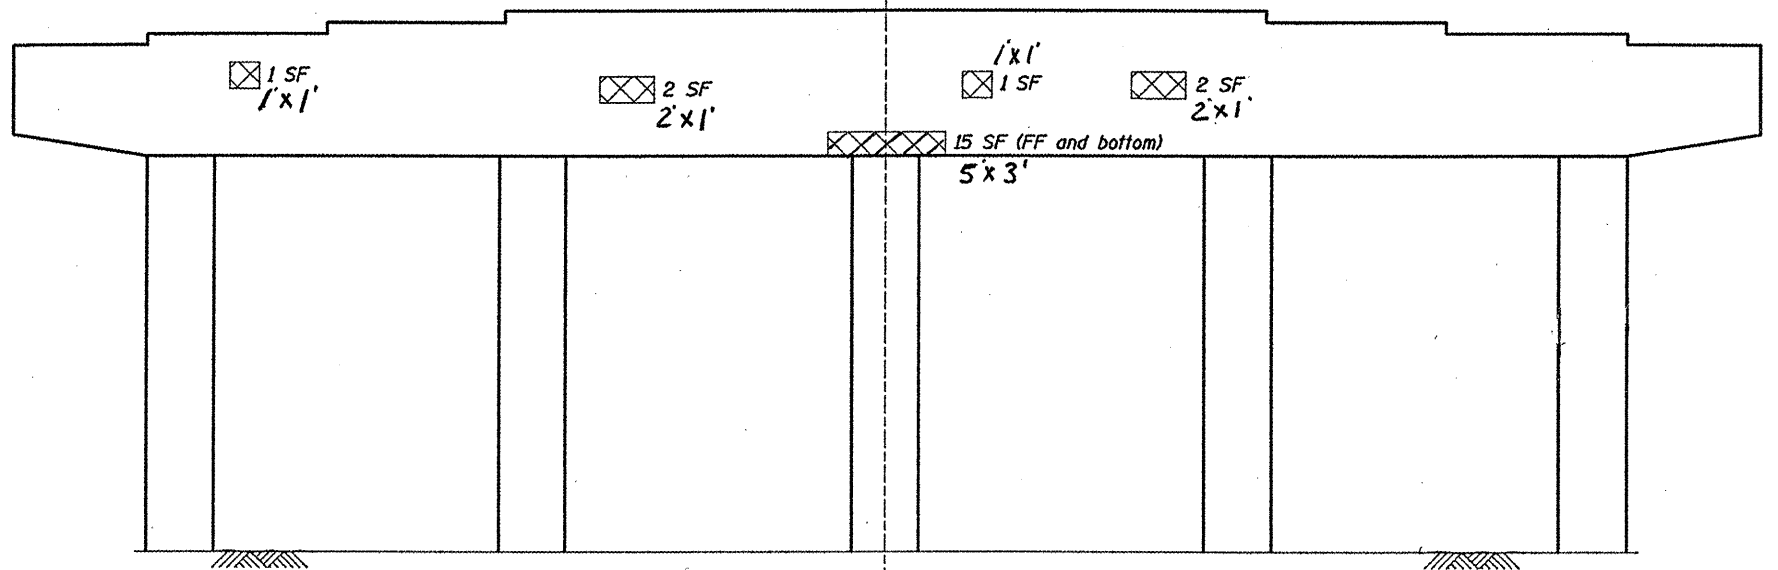

PIER 14 - SOUTH FACE ELEVATION

 STRUCTURAL REPAIR OF CONCRETE $\leq 5"$

FILE NAME =	USER NAME = oconnellte	DESIGNED -	REVISED -	STATE OF ILLINOIS DEPARTMENT OF TRANSPORTATION	LOCATION 1	SN 016-0806	F.A. RTE.	SECTION	COUNTY	TOTAL SHEETS	SHEET NO.
es:\pwwork\pwwork\oconnellte\0228365\0750510-ahs-plan.dgn	750510-ahs-plan.dgn	DRAWN -	REVISED -		PIER STRUCTURAL REPAIR	PIER 14	✓	2010-068 BR	COOK	69	33
	PLOT SCALE = 104.8454' / IN.	CHECKED -	REVISED -		SCALE:	SHEET NO. 32 OF 45 SHEETS	STA.			CONTRACT NO. 60L51	
	PLOT DATE = 9/1/2010	DATE -	REVISED -				TO STA.				ILLINOIS FED. AID PROJECT