


PIER 15 - NORTH FACE ELEVATION

PIER 15 BILL OF MATERIAL	UNIT	QUANTITY
STRUCTURAL REPAIR OF CONCRETE \leq 5"	SQ FT	1,242

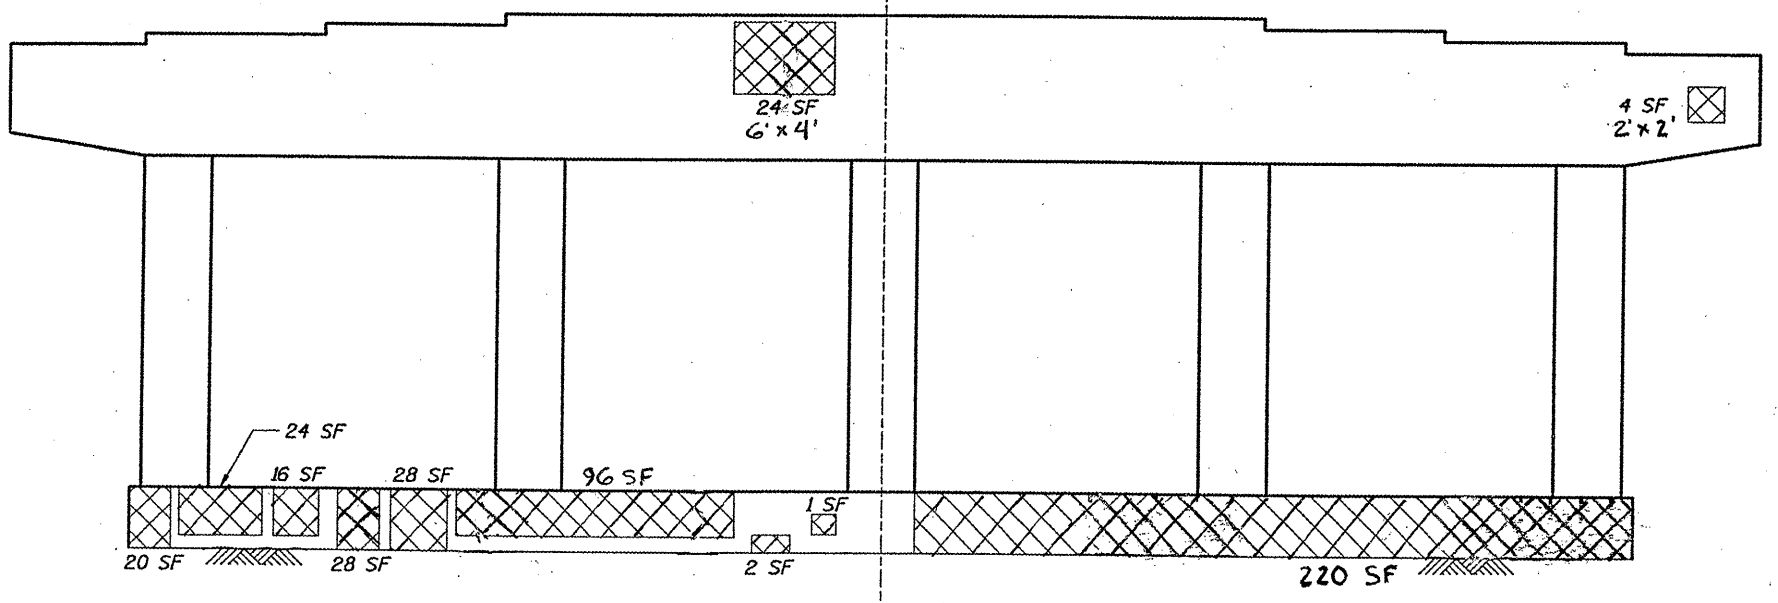

PIER 15 - SOUTH FACE ELEVATION

REPLACE METAL BAND AND STEEL BRACKET SUPPORTING PIPE,
REPAIR SPALLED AREA AROUND CONCRETE ANCHORS.
INCLUDED IN COST OF BRIDGE DRAINAGE SYSTEM REPAIRS

STRUCTURAL REPAIR OF CONCRETE \leq 5"

FILE NAME =	USER NAME = oconnellte	DESIGNED -	REVISED -	STATE OF ILLINOIS DEPARTMENT OF TRANSPORTATION	LOCATION 1	SN 016-0806	F.A. RTE.	SECTION	COUNTY	TOTAL SHEETS	SHEET NO.
c:\pwork\pwork\oconnellte\d0228365\0	758918-shr-plan.dgn	DRAWN -	REVISED -		PIER STRUCTURAL REPAIR	PIER 15	VAR	2010-068 BR	COOK	69	38
	PLOT SCALE = 1/8" = 1' / IN.	CHECKED -	REVISED -		SCALE:	SHEET NO. 33 OF 45 SHEETS	STA.				CONTRACT NO. 60L51
	PLOT DATE = 9/1/2010	DATE -	REVISED -				TO STA.				ILLINOIS FED. AID PROJECT