


PIER 16 BILL OF MATERIAL	UNIT	QUANTITY
STRUCTURAL REPAIR OF CONCRETE $\leq 5"$	SQ. FT.	9

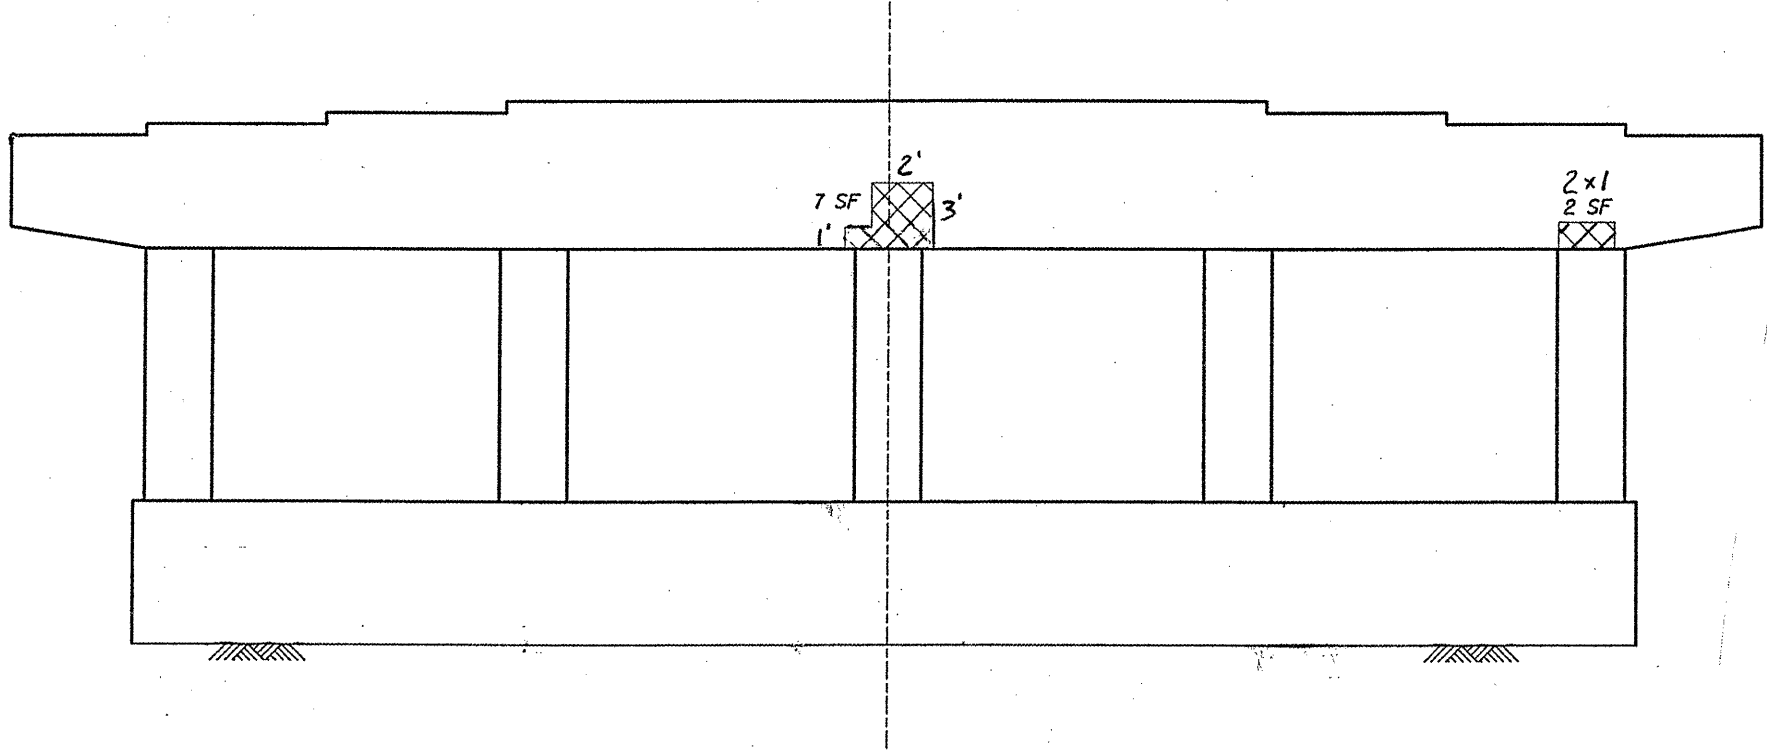

PIER 16 - SOUTH FACE ELEVATION

REPLACE METAL BAND AND STEEL BRACKET SUPPORTING PIPE,
REPAIR SPALLED AREA AROUND CONCRETE ANCHORS.
INCLUDED IN COST OF BRIDGE DRAINAGE SYSTEM REPAIRS

 STRUCTURAL REPAIR OF CONCRETE $\leq 5"$

FILE NAME =	USER NAME = eocannellte	DESIGNED -	REVISED -	STATE OF ILLINOIS DEPARTMENT OF TRANSPORTATION	LOCATION 1	SN 016-0806	F.A. RTE.	SECTION	COUNTY	TOTAL SHEETS	SHEET NO.
et:\pwwork\pwwidat\oocannellte\08228365\	758518-shr-plen.dgn	DRAWN -	REVISED -		PIER STRUCTURAL REPAIR	PIER 16	2010-068 BR	COOK	61	39	
PLOT SCALE = 105.0920' / IN.		CHECKED -	REVISED -		SCALE:	SHEET NO. 34 OF 45 SHEETS	STA.	TO STA.	CONTRACT NO. 60L51		
PLOT DATE = 9/1/2010		DATE -	REVISED -		ILLINOIS FED. AID PROJECT						