


PIER 20 - NORTH FACE ELEVATION

PIER 20 BILL OF MATERIAL	UNIT	QUANTITY
STRUCTURAL REPAIR OF CONCRETE $\leq 5"$	SQ. FT.	15
BRIDGE DRAINAGE SYSTEM REPAIRS	FOOT	28

MISSING DRAIN PIPE (28 FT) TO BE REPLACED. INCLUDED IN QUANTITY OF BRIDGE DRAINAGE SYSTEM REPAIRS.

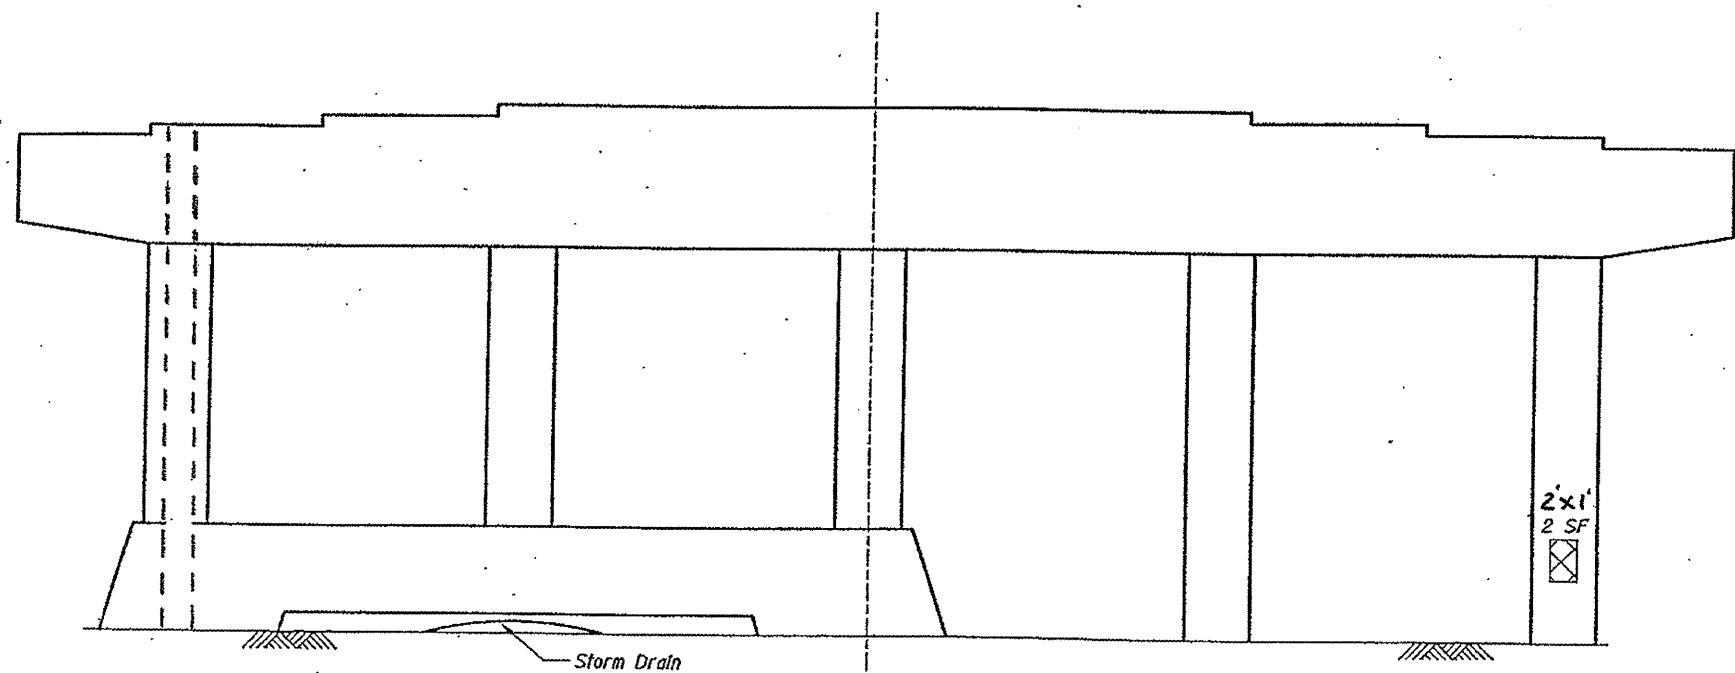

PIER 20 - SOUTH FACE ELEVATION

REPLACE METAL BAND AND STEEL BRACKET SUPPORTING PIPE. REPAIR SPALLED AREA AROUND CONCRETE ANCHORS. INCLUDED IN QUANTITY OF BRIDGE DRAINAGE SYSTEM REPAIRS.

 STRUCTURAL REPAIR OF CONCRETE $\leq 5"$

FILE NAME =	USER NAME = oconnellto	DESIGNED -	REVISED - 5/25/11 JEK	STATE OF ILLINOIS DEPARTMENT OF TRANSPORTATION	LOCATION 1	SN 016-0806	F.A. RTE.	SECTION	COUNTY	TOTAL SHEETS	SHEET NO.
ca:\p\work\psid\oconnellto\d02283651\0	758510-rht-plan.dgn	DRAWN -	REVISED -		PIER STRUCTURAL REPAIR	PIER 20	2010-088 BR	COOK	69	43	
PLOT SCALE = 1/8" = 1'-0"	CHECKED -	REVISED -	REVISED -		SCALE:	SHEET NO. 38 OF 45 SHEETS	STA.	TO STA.	CONTRACT NO. 60LS1	ILLINOIS FED. AID PROJECT	
PLOT DATE = 9/1/2010	DATE -	REVISED -	REVISED -								