


PIER 22 - NORTH FACE ELEVATION

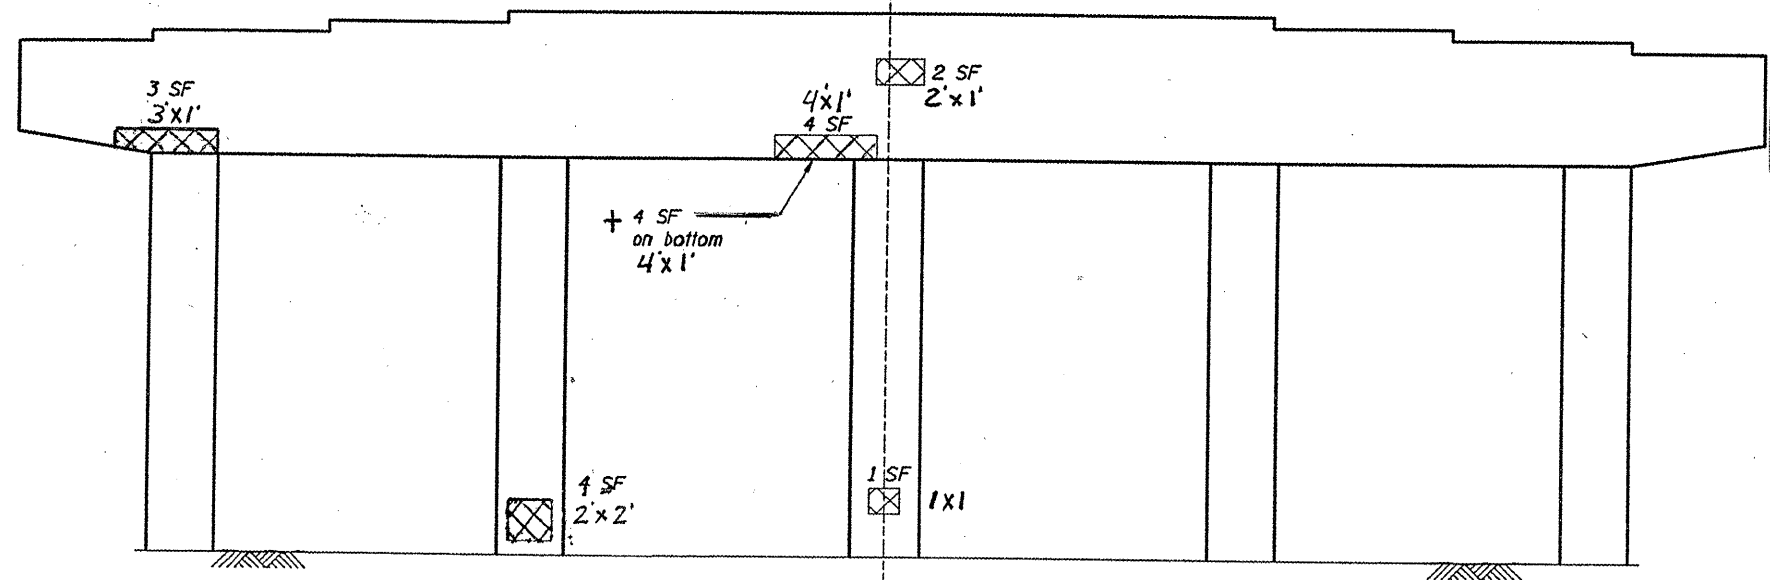

PIER 22 - SOUTH FACE ELEVATION

PIER 22 BILL OF MATERIAL		UNIT	QUANTITY
STRUCTURAL REPAIR OF CONCRETE ≤ 5"		SQ FT	28

 STRUCTURAL REPAIR OF CONCRETE ≤ 5

FILE NAME =	USER NAME = coonnellta	DESIGNED -	REVISED -	STATE OF ILLINOIS DEPARTMENT OF TRANSPORTATION	LOCATION 1	SN 016-0806	F.A. RTE.	SECTION	COUNTY	TOTAL SHEETS	SHEET NO.
c:\pwwork\pwwork\coonnellta\d0228365\	750510-shr-plan.dgn	DRAWN -	REVISED -		PIER STRUCTURAL REPAIR	PIER 22	VAR	2010-068 BR	COOK	69	45
	PLOT SCALE = 105.4619 1/1 IN.	CHECKED -	REVISED -		SCALE:	SHEET NO. 40 OF 45 SHEETS	STA.	TO STA.	ILLINOIS FED. AID PROJECT		
	PLOT DATE = 9/1/2010	DATE -	REVISED -					CONTRACT NO. 60LS1			