


PIER 23 BILL OF MATERIAL	UNIT	QUANTITY
STRUCTURAL REPAIR OF CONCRETE \leq 5"	SQ FT	52

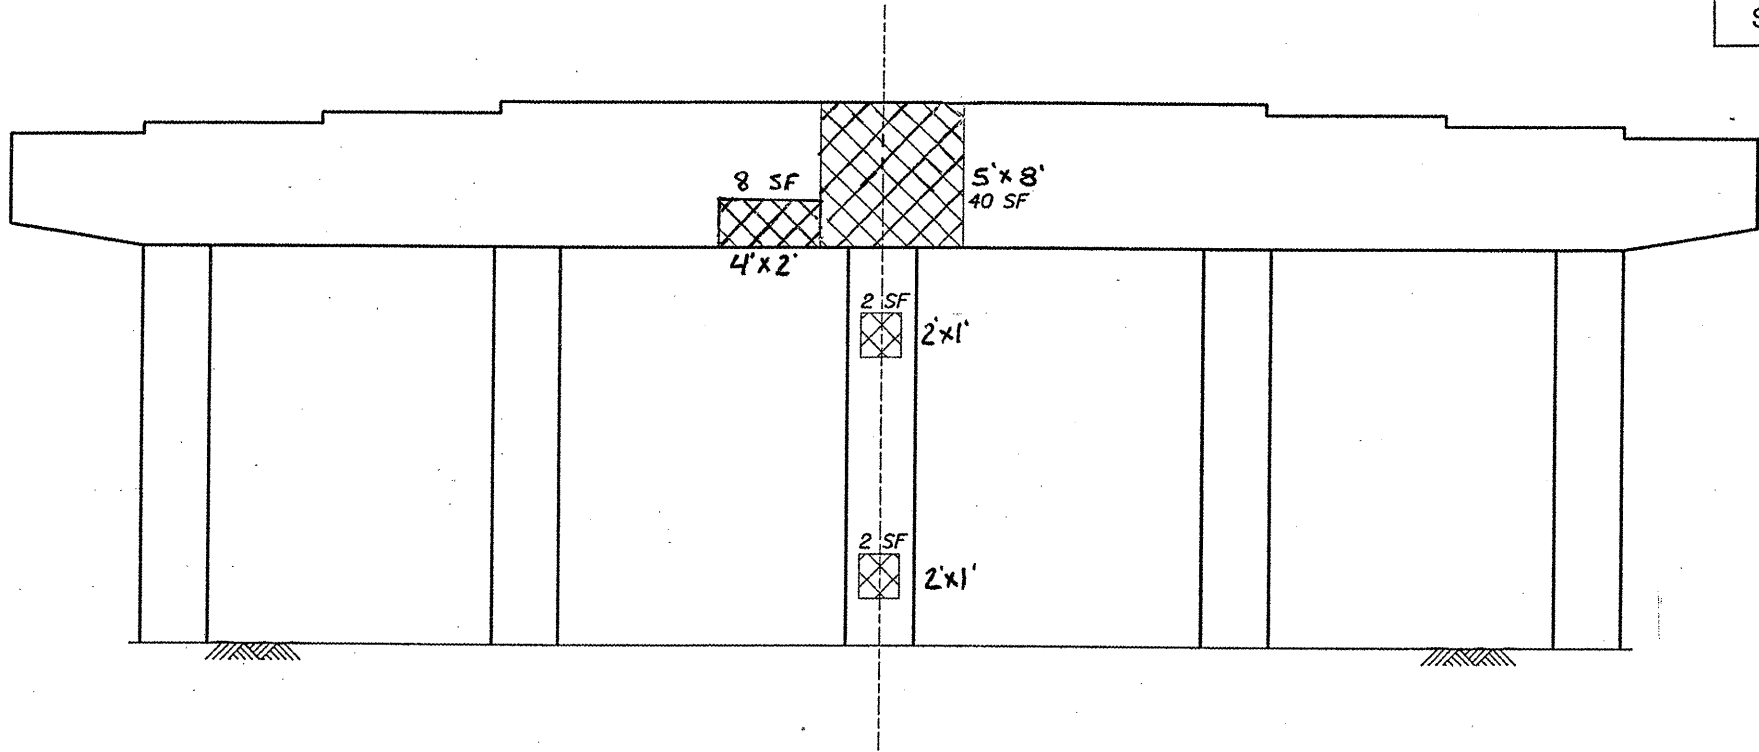

PIER 23 - SOUTH FACE ELEVATION

 STRUCTURAL REPAIR OF CONCRETE \leq 5"

FILE NAME =	USER NAME = oconnellite	DESIGNED -	REVISED -	STATE OF ILLINOIS DEPARTMENT OF TRANSPORTATION	LOCATION 1	SN 016-0806	F.A. RTE.	SECTION	COUNTY	TOTAL SHEETS	SHEET NO.
cr:\pwwork\pwwork\oconnellite\08228365\0750510-shf-plan.dgn	750510-shf-plan.dgn	DRAWN -	REVISED -		PIER STRUCTURAL REPAIR	PIER 23	2010-068 BR	COOK	69	69	
PLOT SCALE = 1/8" = 1' / IN.	CHECKED -	REVISED -	REVISED -		SCALE:	SHEET NO. 41 OF 45 SHEETS	STA.	TO STA.	CONTRACT NO. 60L51		
PLOT DATE = 9/1/2010	DATE -	REVISED -	REVISED -		ILLINOIS FED. AID PROJECT						