


PIER 25 - NORTH FACE ELEVATION

PIER 25 BILL OF MATERIAL	UNIT	QUANTITY
STRUCTURAL REPAIR OF CONCRETE $\leq 5"$	SQ. FT.	9

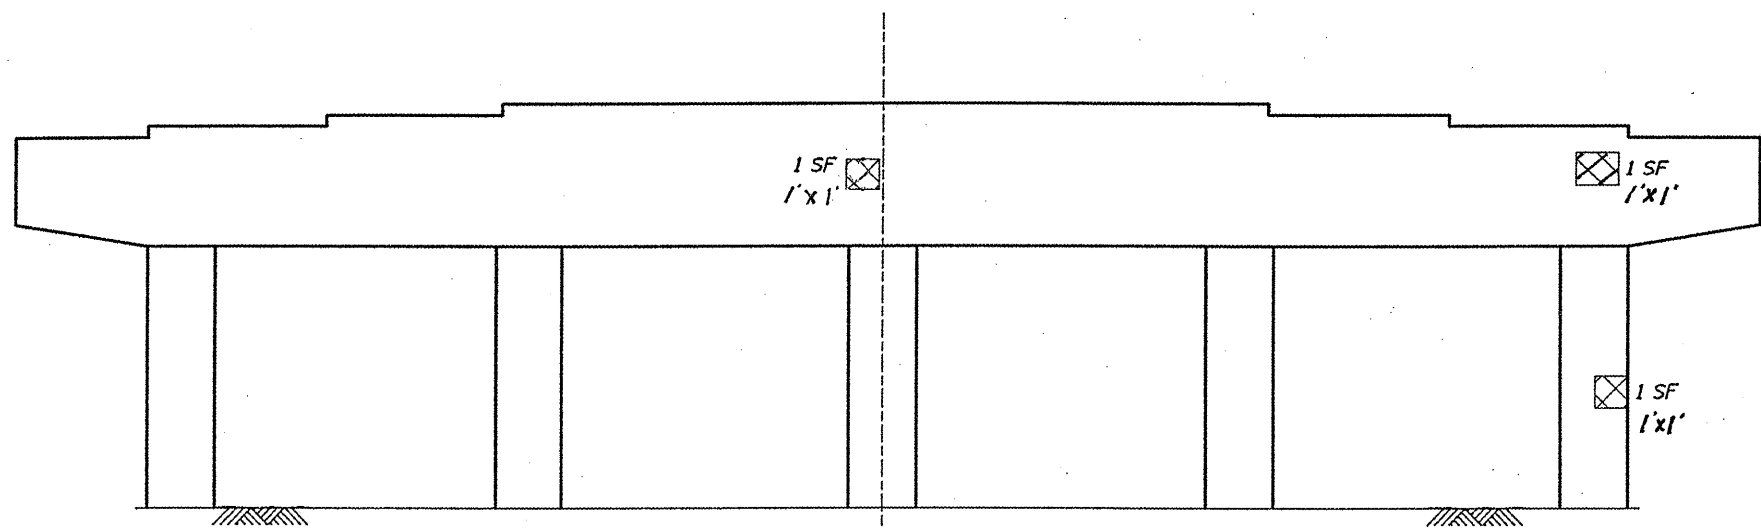

PIER 25 - SOUTH FACE ELEVATION

 STRUCTURAL REPAIR OF CONCRETE $\leq 5"$

FILE NAME =	USER NAME = oconnellta	DESIGNED -	REVISED -	STATE OF ILLINOIS DEPARTMENT OF TRANSPORTATION	LOCATION 1	SN 016-0806	PIER 25	F.A. R.T.E.	SECTION	COUNTY	TOTAL SHEETS	SHEET NO.	
c:\pwwork\pwwork\oconnellta\0228365\0	750510-shr-plan.dgn	DRAWN -	REVISED -		PIER STRUCTURAL REPAIR	PIER 25		YEAR	2010-068 BR	COOK	69	48	
	PLOT SCALE = 1/8" = 1' IN.	CHECKED -	REVISED -		SCALE:	SHEET NO. 47 OF 48 SHEETS		STA.	TO STA.	CONTRACT NO. 60LS1			
	PLOT DATE = 9/1/2010	DATE -	REVISED -		ILLINOIS FED. AID PROJECT								