


PIER 26 - NORTH FACE ELEVATION

PIER 26 BILL OF MATERIAL	UNIT	QUANTITY
STRUCTURAL REPAIR OF CONCRETE $\leq 5"$	SQ. FT	16

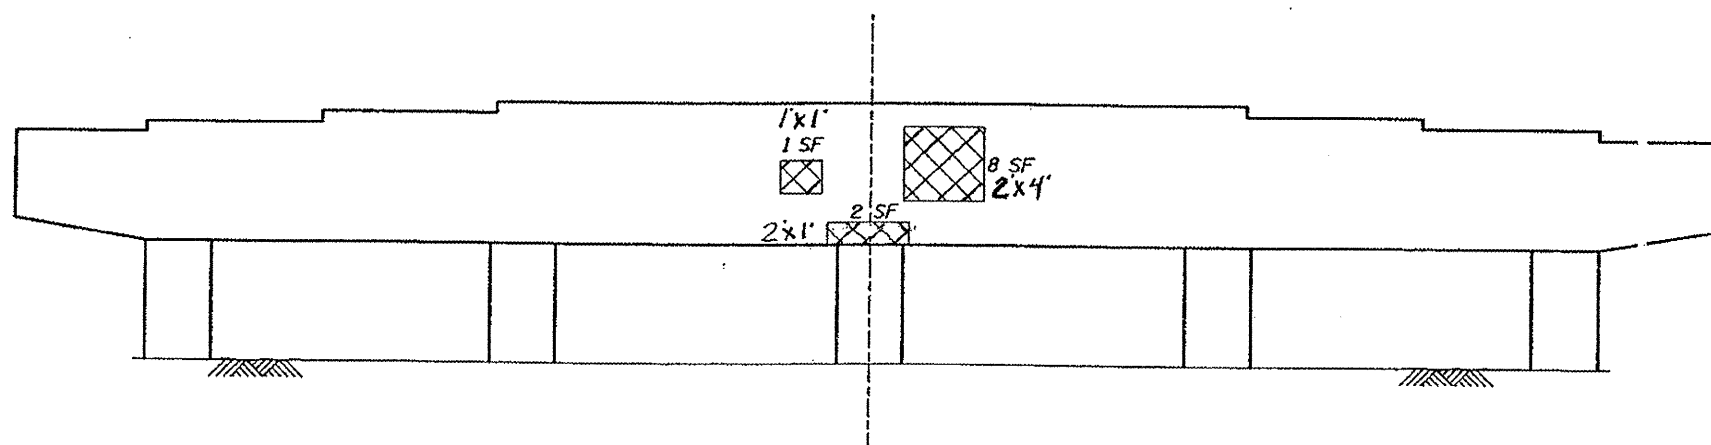

PIER 26 - SOUTH FACE ELEVATION

 STRUCTURAL REPAIR OF CONCRETE $\leq 5"$

FILE NAME =	USER NAME = oconnellta	DESIGNED -	REVISED -	STATE OF ILLINOIS DEPARTMENT OF TRANSPORTATION	LOCATION	SN 016-0806	F.A. RTE.	SECTION	COUNTY	TOTAL SHEETS	SHEET NO.	
ct:\pw\work\pwr\dos\oconnellta\d0220365\0	75051B-aht-plan.dgn	DRAWN -	REVISED -		SCALE:	PIER STRUCTURAL REPAIR	PIER 26	VER	2010-068 BR	COOK	69	49
	PLOT SCALE = 1/8" = 1' / IN	CHECKED -	REVISED -		SHEET NO. 44 OF 45 SHEETS							
	PLOT DATE = 9/1/2010	DATE -	REVISED -		STA.						CONTRACT NO. 60LSJ	
ILLINOIS FED. AID PROJECT												