


Pier 7 East Face

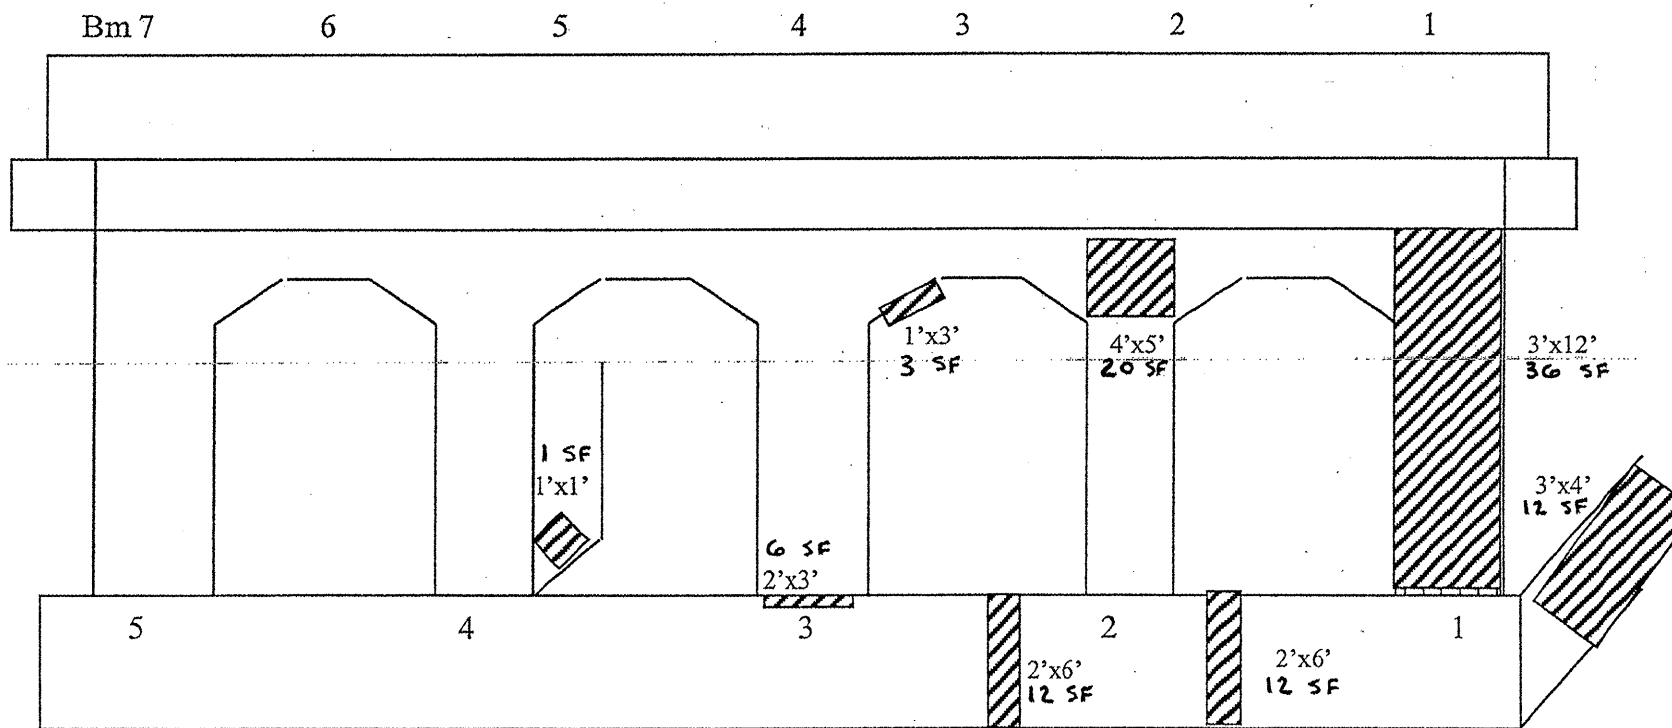

Pier 7 West Face

PIER 7 BILL OF MATERIAL	UNIT	QUANTITY
STRUCTURAL REPAIR OF CONCRETE \leq 5"	SQ. FT.	219

 STRUCTURAL REPAIR OF CONCRETE \leq 5"

FILE NAME =	USER NAME = oconnellte	DESIGNED -	REVISED -	STATE OF ILLINOIS DEPARTMENT OF TRANSPORTATION	LOCATION 2	SN 016-0955	F.A. RTE.	SECTION	COUNTY	TOTAL SHEETS	SHEET NO.
en:\pwwork\pwwork\oconnellte\0228365\0	790518-shr-plandgn	DRAWN -	REVISED -		PIER STRUCTURAL REPAIR	PIER 7	VAK	2010-068 BR	COOK	69	59
PLOT SCALE = 1/4" = 1'-0"		CHECKED -	REVISED -		SCALE:	SHEET NO. 9 OF 12 SHEETS	STA.	CONTRACT NO. 60LS1		ILLINOIS FED. AID PROJECT	
PLOT DATE = 9/2/2018		DATE -	REVISED -		TO STA.						