


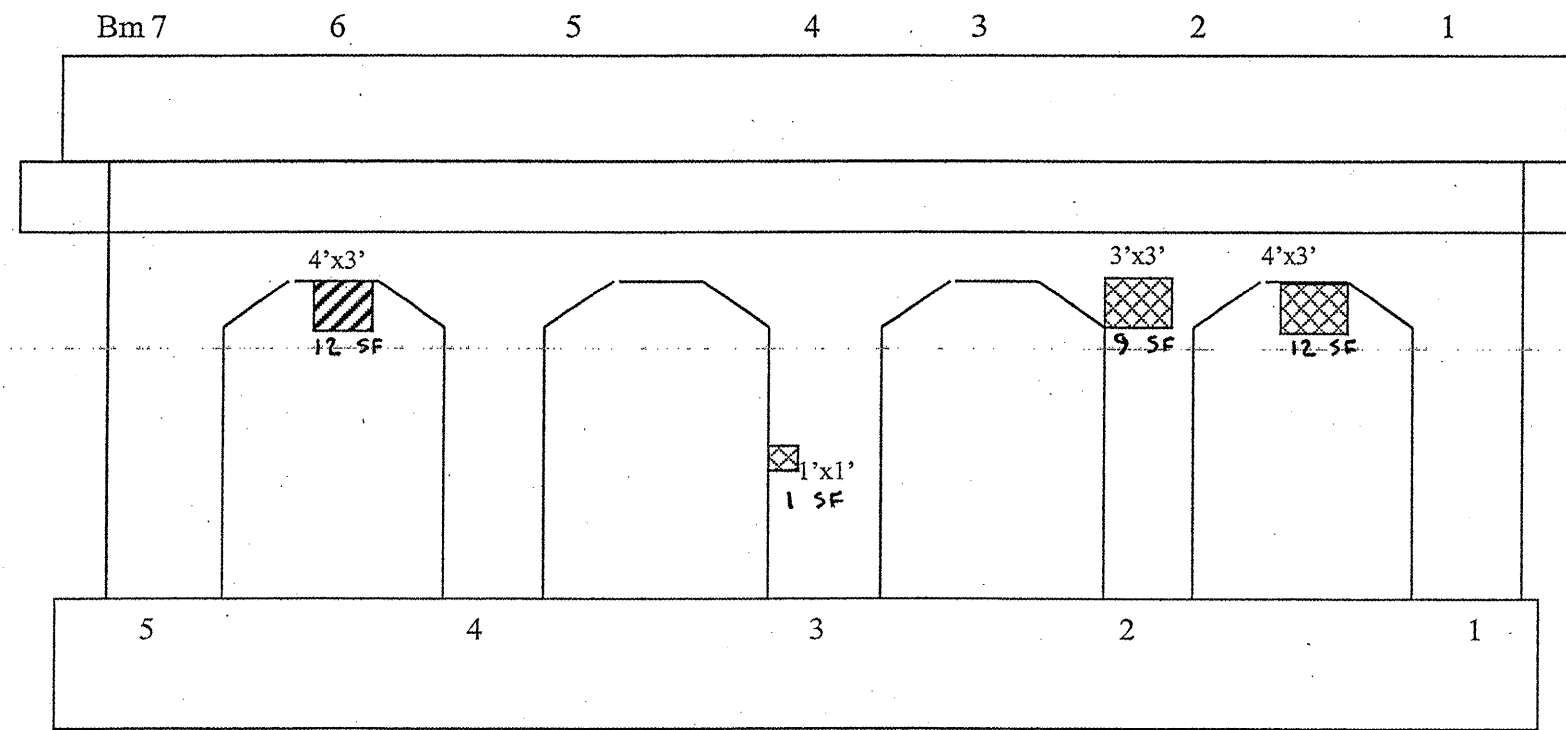

Pier 10 East Face



Pier 10 West Face

| PIER 10 BILL OF MATERIAL | UNIT | QUANTITY |
|---|---------|----------|
| STRUCTURAL REPAIR OF CONCRETE \leq 5" | SQ. FT. | 37 |
| STRUCTURAL REPAIR OF CONCRETE $>$ 5" | SQ. FT. | 32 |

 STRUCTURAL REPAIR OF CONCRETE \leq 5"
 STRUCTURAL REPAIR OF CONCRETE $>$ 5"

| | | | | | | | | | | | |
|---|------------------------|------------|-----------|---|------------------------|---------------------------|-----------|-------------|--------|--------------|---------------------------|
| FILE NAME = | USER NAME = oconnellta | DESIGNED - | REVISED - | STATE OF ILLINOIS DEPARTMENT OF TRANSPORTATION | LOCATION 2 | SN 016-0955 | F.A. DATE | SECTION | COUNTY | TOTAL SHEETS | SHEET NO. |
| c:\pwwork\pwwork\oconnellta\d0228365\1750510-shr-plan.dgn | | DRAWN - | REVISED - | | PIER STRUCTURAL REPAIR | PIER 10 | JAR | 2010-068 BR | COOK | 69 | 62 |
| | | CHECKED - | REVISED - | | SCALE: | SHEET NO. 12 OF 12 SHEETS | STA. | | | | CONTRACT NO. 60L51 |
| | | DATE - | REVISED - | | | | TO STA. | | | | ILLINOIS FED. AID PROJECT |