




EAST ABUTMENT
(LOOKING EAST)

EAST ABUTMENT BILL OF MATERIAL	UNIT	QUANTITY
STRUCTURAL REPAIR OF CONCRETE \leq 5"	SQ. FT.	27
STRUCTURAL REPAIR OF CONCRETE $>$ 5"	SQ. FT.	24

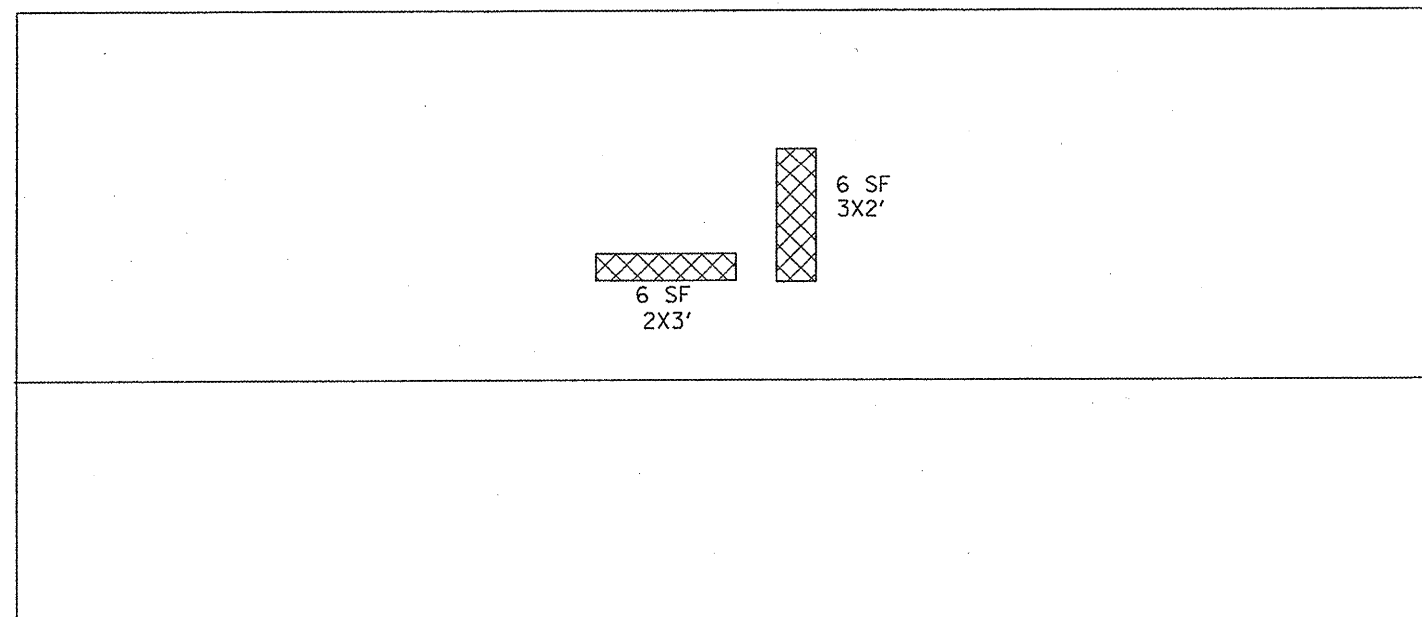

WEST ABUTMENT
(LOOKING WEST)

WEST ABUTMENT BILL OF MATERIAL	UNIT	QUANTITY
STRUCTURAL REPAIR OF CONCRETE \leq 5"	SQ FT	12

 STRUCTURAL REPAIR OF CONCRETE $>$ 5"
 STRUCTURAL REPAIR OF CONCRETE \leq 5"

FILE NAME =	USER NAME = coonnellte	DESIGNED -	REVISED -
c:\pwork\pwork\coonnellte\d0228365.d	750510-shr-plan.dgn	DRAWN -	REVISED -
	PLOT SCALE = 103.2691' / IN.	CHECKED -	REVISED -
	PLOT DATE = 9/15/2010	DATE -	REVISED -

STATE OF ILLINOIS
DEPARTMENT OF TRANSPORTATION

LOCATION 3	SN 016-0570
EAST ABUTMENT /WEST ABUTMENT	
SCALE:	SHEET NO. 2 OF 6 SHEETS STA. TO STA.

F.A. RTE.	SECTION	COUNTY	TOTAL SHEETS	SHEET NO.
VARIOUS	2010-068-BR	COOK	69	64
CONTRACT NO. G0151			ILLINOIS FED. AID PROJECT	