


PIER 1 (EAST FACE)

PIER 1 BILL OF MATERIAL	UNIT	QUANTITY
STRUCTURAL REPAIR OF CONCRETE \leq 5"	SQ. FT.	30

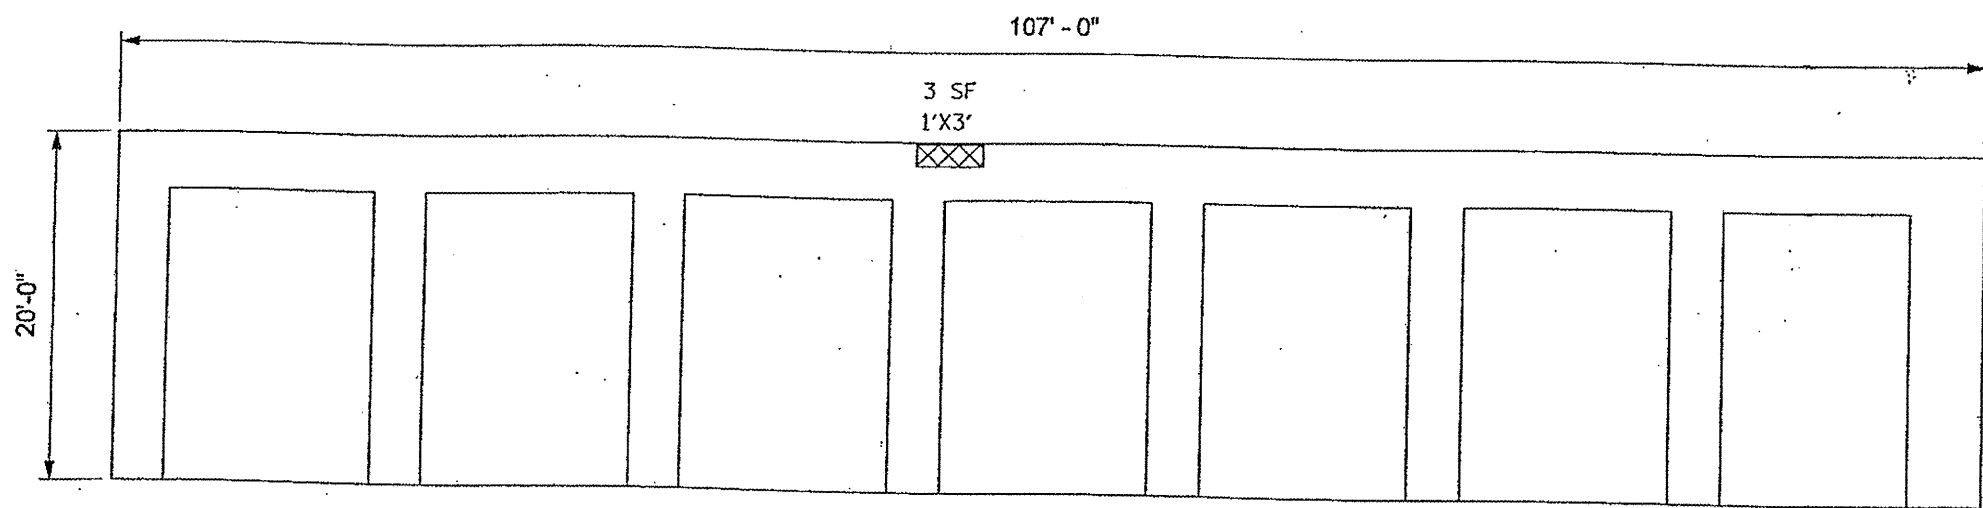

PIER 1 (WEST FACE)

 STRUCTURAL REPAIR OF CONCRETE \leq 5"

FILE NAME =	USER NAME = oconnellta	DESIGNED -	REVISED - 3/25/11 JEK	STATE OF ILLINOIS DEPARTMENT OF TRANSPORTATION	LOCATION 3 SN 016-0570 PIER STRUCTURAL REPAIR PIER 1	F.A. RTE.	SECTION	COUNTY	TOTAL SHEETS	SHEET NO.
c:\pwwork\p\p\doc\oconnellta\0228985ND	758512-ahp\plandgn	DRAWN -	REVISED -			VIETNAM	2010-068-BR	COOK	69	65
	PLOT SCALE = 1/8" = 1'-0"	CHECKED -	REVISED -			CONTRACT NO. 60LS1				
	PLOT DATE = 9/15/2010	DATE -	REVISED -			ILLINOIS FED. AID PROJECT				
				SCALE:	SHEET NO. 3 OF 6 SHEETS STA.	TO STA.				