









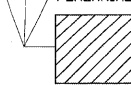

**JOLIET**  
**SOUTH GATEWAY MEDIAN BED - STA. 3123+00 TO STA. 3123+80 (115 SQ. YDS.)**  
 PERENNIAL PLANTS, ORNAMENTAL TYPE, GALLON POT - 9.20 UNITS


-  BAPTISTA X BICOLOR 'MIDNITE' (MIDNITE PRAIRIEBLUES FALSE INDIGO) 18" O.C. - (60%)
-  CALAMOGROSTIS ACUTIFLORA 'KARL FOERSTER FEATHER REED GRASS' 18" O.C. - (40%)
-  ECHINECEA 'ALBA' (WHITE CONEFLOWER) - 12" O.C. - (60%)
-  HEMEROCALLIS 'WOODSIDE FIRE DANCE' (WOODSIDE FIRE DANCE DAYLILY) 12" O.C. - (40%)
-  RUDBECKIA FULGIDA 'VIETTE'S LITTLE SUZY' (LITTLE SUZY BLACK-EYED SUSAN) 12" O.C. - (60%)
-  HEMEROCALLIS 'ROSY RETURNS' (ROZY RETURNS DAYLILY) 12" O.C. - (40%)

PERENNIAL PLANTS, ORNAMENTAL TYPE, GALLON POT - 2.5 UNITS

-  ECHINECEA 'ALBA' (WHITE CONEFLOWER) - 12" O.C. - (60%)
-  HEMEROCALLIS 'WOODSIDE FIRE DANCE' (WOODSIDE FIRE DANCE DAYLILY) 12" O.C. - (40%)

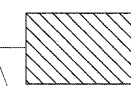PERENNIAL PLANTS, ORNAMENTAL TYPE, GALLON POT - 3.75 UNITS

-  RUDBECKIA FULGIDA 'VIETTE'S LITTLE SUZY' (LITTLE SUZY BLACK-EYED SUSAN) 12" O.C. - (60%)
-  HEMEROCALLIS 'ROSY RETURNS' (ROZY RETURNS DAYLILY) 12" O.C. - (40%)

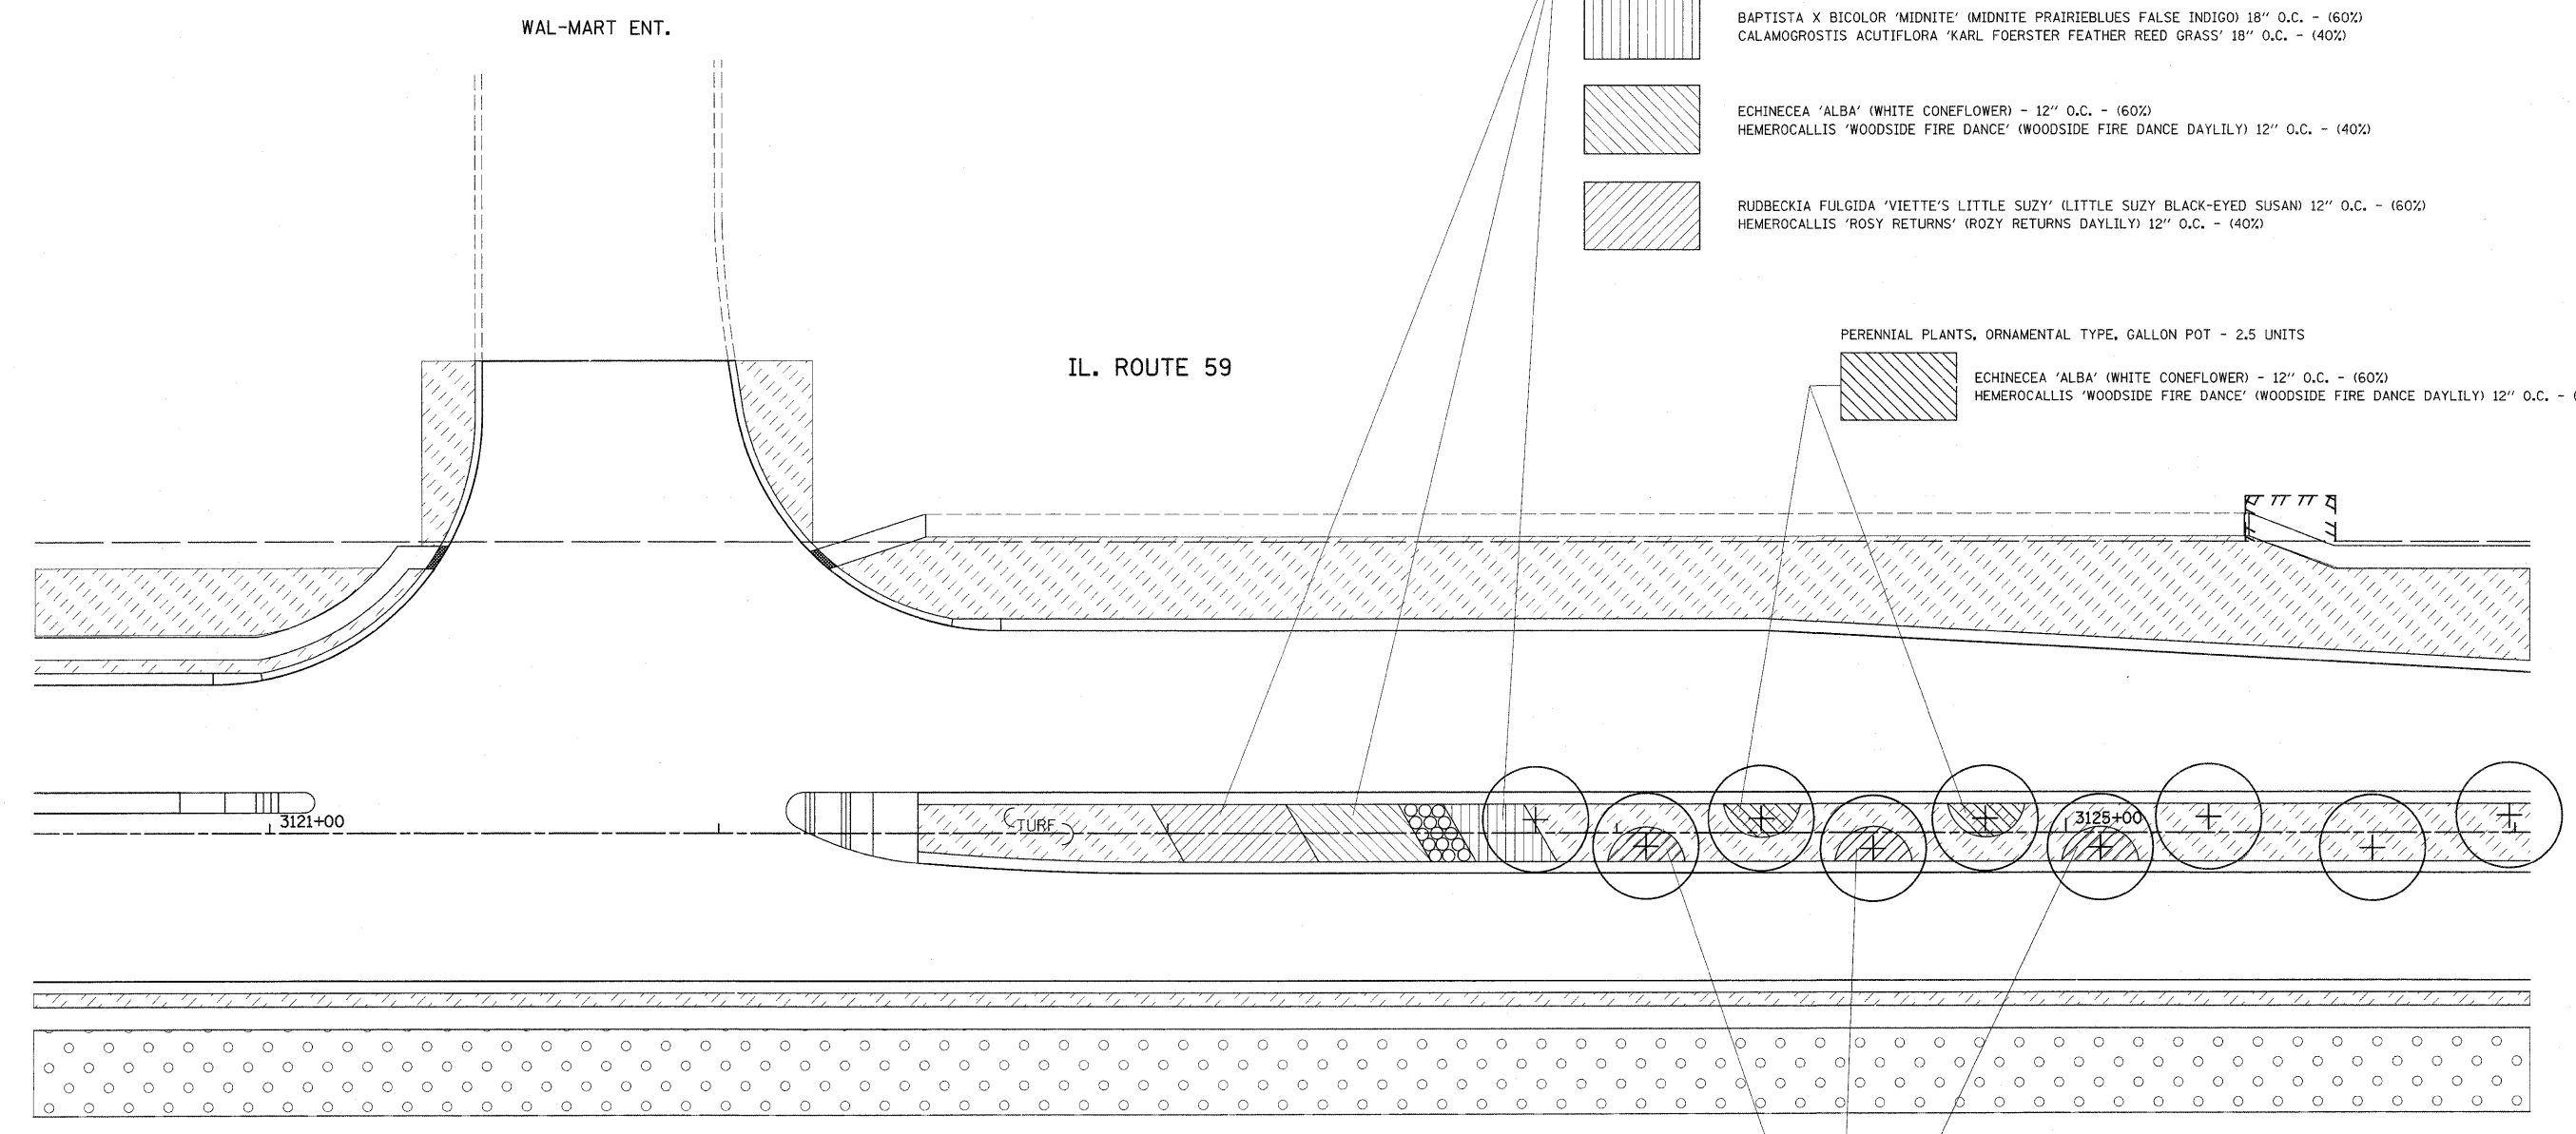

FILE NAME =	USER NAME = bauerdl	DESIGNED -	REVISED -	<b>STATE OF ILLINOIS DEPARTMENT OF TRANSPORTATION</b>	<b>JOLIET SOUTH GATEWAY MEDIAN LANDSCAPE DETAIL IL. ROUTE 59 (I-55 TO IL RTE. 126)</b>	F.A.P. RTE.	SECTION	COUNTY	TOTAL SHEETS	SHEET NO.	
ct:\pe_work\pwwork\baue\dl\0240764\M115311-sh-t-landsop.dgn	PLOT SCALE = 20.0006" / IN.	DRAWN -	REVISED -			338	114-LS-1	WILL	20	22	
PLOT DATE = 2/9/2011	DATE -	CHECKED -	REVISED -			CONTRACT NO. 60M67					
						ILLINOIS FED. AID PROJECT					
					SCALE: 1"=20'	SHEET NO. 18 OF 21 SHEETS		STA. 3222+45 TO STA. 3126+00			