


NORTHSIDE LANDSCAPE PLANT LIST

SCIENTIFIC NAME	COMMON NAME	SIZE	QUANTITY	SPACING	NOTES
SHADE TREES					
CELTIS OCCIDENTALIS	COMMON HACKBERRY	2" CALIPER	4		IN PARKWAY
CLADRASTIS KENTUKEA	AMERICAN YELLOWWOOD	2" CALIPER	2		WITHIN YARD
GYMNOCLADUS DIOICUS	KENTUCKY COFFEETREE	2" CALIPER	4		IN PARKWAY
NYSSA SYLVATICA	BLACK TUPELO	2" CALIPER	2	ON PLANS	PATIO AREA
QUERCUS BICOLOR	SWAMP WHITE OAK	2" CALIPER	18	15' - 20' O.C.	WITHIN YARD
QUERCUS BICOLOR	SWAMP WHITE OAK	10' HEIGHT	12	15' - 20' O.C.	CLUMP FORM - WITHIN YARD
QUERCUS ELLIPSOIDALIS	HILL'S OAK	2" CALIPER	10	15' - 20' O.C.	WITHIN YARD
QUERCUS IMBRICARIA	SHINGLE OAK	2" CALIPER	16	15' - 20' O.C.	WITHIN YARD
QUERCUS MACROCARPA	BUR OAK	2" CALIPER	18	15' - 20' O.C.	WITHIN YARD
ORNAMENTAL TREES					
CRATAEGUS CRUGALLI VAR. INERMIS	THORNLESS COCKSPUR HAWTHORN	6' HEIGHT	32	GROUPINGS OF 12" O.C.	CLUMP FORM - FRONT OF BERM
EVERGREEN TREES					
PICEA ABIES	NORWAY SPRUCE	7' HEIGHT	10	15' O.C.	BACK SIDE OF BERM
PICEA OMORIKA	SERBIAN SPRUCE	6' HEIGHT	9	15' O.C.	BACK SIDE OF BERM
PICEA PUNGENS	COLORADO SPRUCE	6' HEIGHT	10	15' O.C.	BACK SIDE OF BERM
PINUS FLEXILIS 'VANDERWOLF'S PYRAMID'	VANDERWOLF PYRAMID LIMBER PINE	6' HEIGHT	14	15' O.C.	BACK SIDE OF BERM
PINUS NIGRA	AUSTRIAN PINE	7' HEIGHT	9	15' O.C.	BACK SIDE OF BERM
PSEUDOTSUGA MENZIESII	DOUGLAS FIR	6' HEIGHT	13	15' O.C.	BACK SIDE OF BERM
SHRUBS					
MYRICA PENNSYLVANICA	NORTHERN BAYBERRY	2' HEIGHT	90	36" O.C.	
RHUS AROMATICA 'GRO-LOW'	GRO-LOW FRAGRANT SUMAC	15" WIDTH	75	36" O.C.	
PERENNIAL PLANTS, ORNAMENTAL TYPE					
ASTER DUMOSUS 'WOOD'S PURPLE'	WOOD'S PURPLE ASTER	1 - GAL CONT	9	18" O.C.	PATIO AREA
BAPTISIA AUSTRALIS	BLUE FALSE INDIGO	1 - GAL CONT	11	24" O.C.	PATIO AREA
CALLIRHOE INVOLUCRATA	PURPLE POPPYMALLOW	1 - GAL CONT	11	15" O.C.	PATIO AREA
ECHINACEA PURPUREA 'MAGNUS'	MAGNUS PURPLE CONEFLOWER	1 - GAL CONT	17	12" O.C.	PATIO AREA
HEMEROCALLIS 'CHICAGO HEIRLOOM'	CHICAGO HEIRLOOM DAYLILY	1 - GAL CONT	83	18" O.C.	INTERPLANTED W/ OTHER DAYLILIES
HEMEROCALLIS 'MARY TODD'	MARY TODD DAYLILY	1 - GAL CONT	83	18" O.C.	INTERPLANTED W/ OTHER DAYLILIES
HEMEROCALLIS 'WOODSIDE FIRE DANCE'	WOODSIDE FIRE DANCE DAYLILY	1 - GAL CONT	84	18" O.C.	INTERPLANTED W/ OTHER DAYLILIES
LIATRIS SPICATA 'KOBOLD'	KOBOLD SPIKE GAYFEATHER	1 - GAL CONT	17	12" O.C.	PATIO AREA
PANICUM VIRGATUM 'SHENANDOAH'	SHENANDOAH SWITCH GRASS	1 - GAL CONT	17	18" O.C.	PATIO AREA
RUBBECKIA FULGIDA 'GOLDSTRUM'	GOLDSTRUM BLACK-EYED SUSAN	1 - GAL CONT	30	15" O.C.	PATIO AREA
SCHIZACHYRIUM SCOPARIUM 'CAROUSEL'	CAROUSEL LITTLE BLUESTEM	1 - GAL CONT	12	18" O.C.	PATIO AREA
	TOTAL UNITS		3.74		
PERENNIAL PLANTS, SEDGE MEADOW TYPE					
SPARTINA PECTINATA*	PRAIRIE CORD GRASS	PLUG	900	12" O.C.	INTERPLANTED WITHIN SEEDED BASIN AREA
	TOTAL UNITS		9.00		
BULBS					
NARCISSUS 'CARLTON'	CARLTON DAFFODIL	TOP SIZE	200	INTERPLANT W/PERENNIALS	3 BULBS PER HOLE
NARCISSUS 'DELIBES'	DELIBES DAFFODIL	TOP SIZE	150	INTERPLANT W/PERENNIALS	3 BULBS PER HOLE
NARCISSUS 'PROFESSOR EINSTEIN'	PROFESSOR EINSTEIN DAFFODIL	TOP SIZE	150	INTERPLANT W/PERENNIALS	3 BULBS PER HOLE
	TOTAL UNITS		5		


NOTE:

* SEDGE MEADOW TYPE PLUG MAY BE SUBSTITUTED FOR DIFFERENT PLUG TYPE IF HYDROLOGIC CONDITIONS DICTATE OTHERWISE.

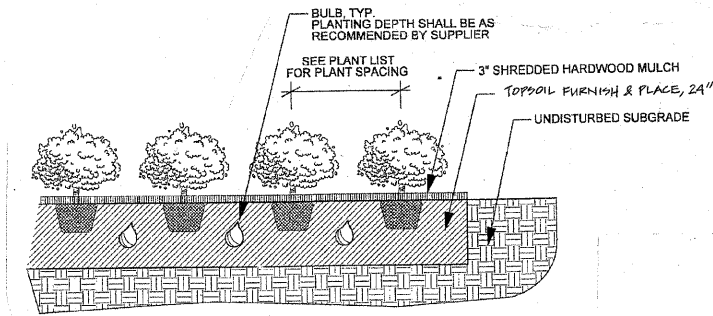

PERENNIAL AND BULB PLANTING DETAIL


No Scale

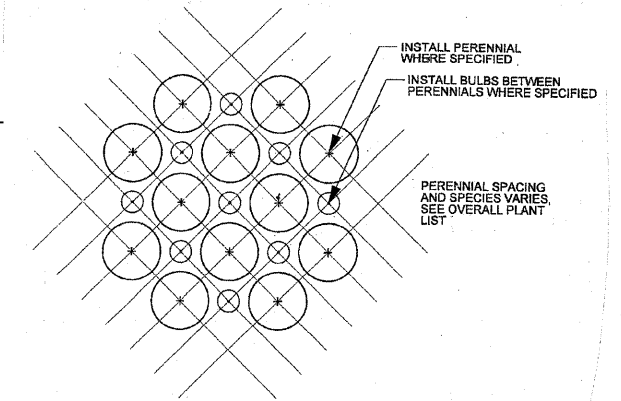

INTERPLANTING DETAIL

No Scale

PARKING LOT

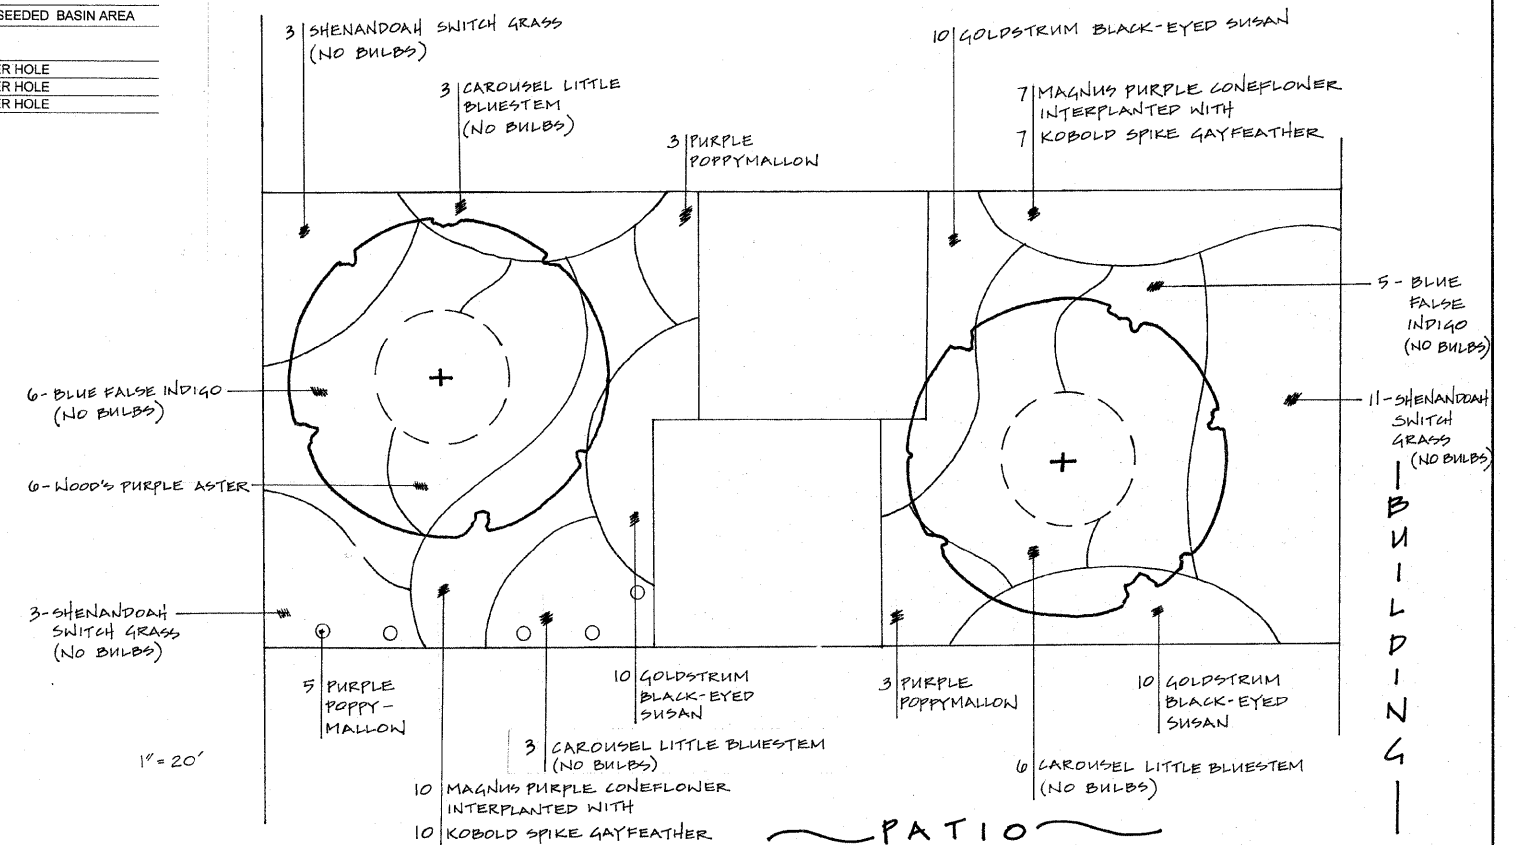

FILE NAME =	USER NAME = delrosarions	DESIGNED -	REVISED -	STATE OF ILLINOIS DEPARTMENT OF TRANSPORTATION	LANDSCAPE DETAILS AND QUANTITIES	F.A. RTE.	SECTION	COUNTY	TOTAL SHEETS	SHEET NO.	
cd:\pw_work\pwwork\delrosarions\02107489\landscape_aa.dgn		DRAWN -	REVISED -			VAR.	2010-161-1	COOK	12	12	
		CHECKED -	REVISED -			CONTRACT NO. 60N78					
		DATE -	REVISED -			ILLINOIS FED. AID PROJECT					