
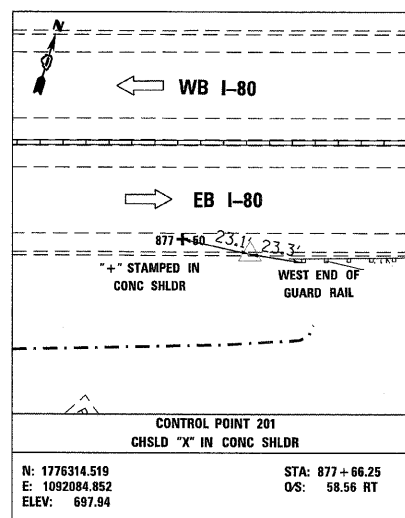
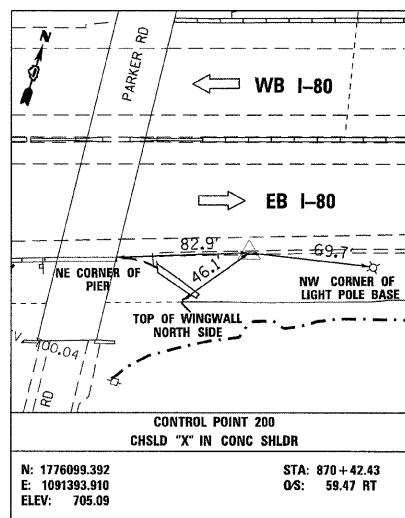


PROJECT COORDINATES

NUMBER	LOCATION	DESCRIPTION	STATION	NORTHING	EASTING
12	E.PARKER	P.O.T. STATION	42+00.00	1776935.8266	1091256.9234
13	E.PARKER	P.O.T. STATION	52+14.67	1775923.1174	1091319.9985
14	E.PARKER	P.O.T. STATION	58+00.00	1775339.5433	1091365.2376

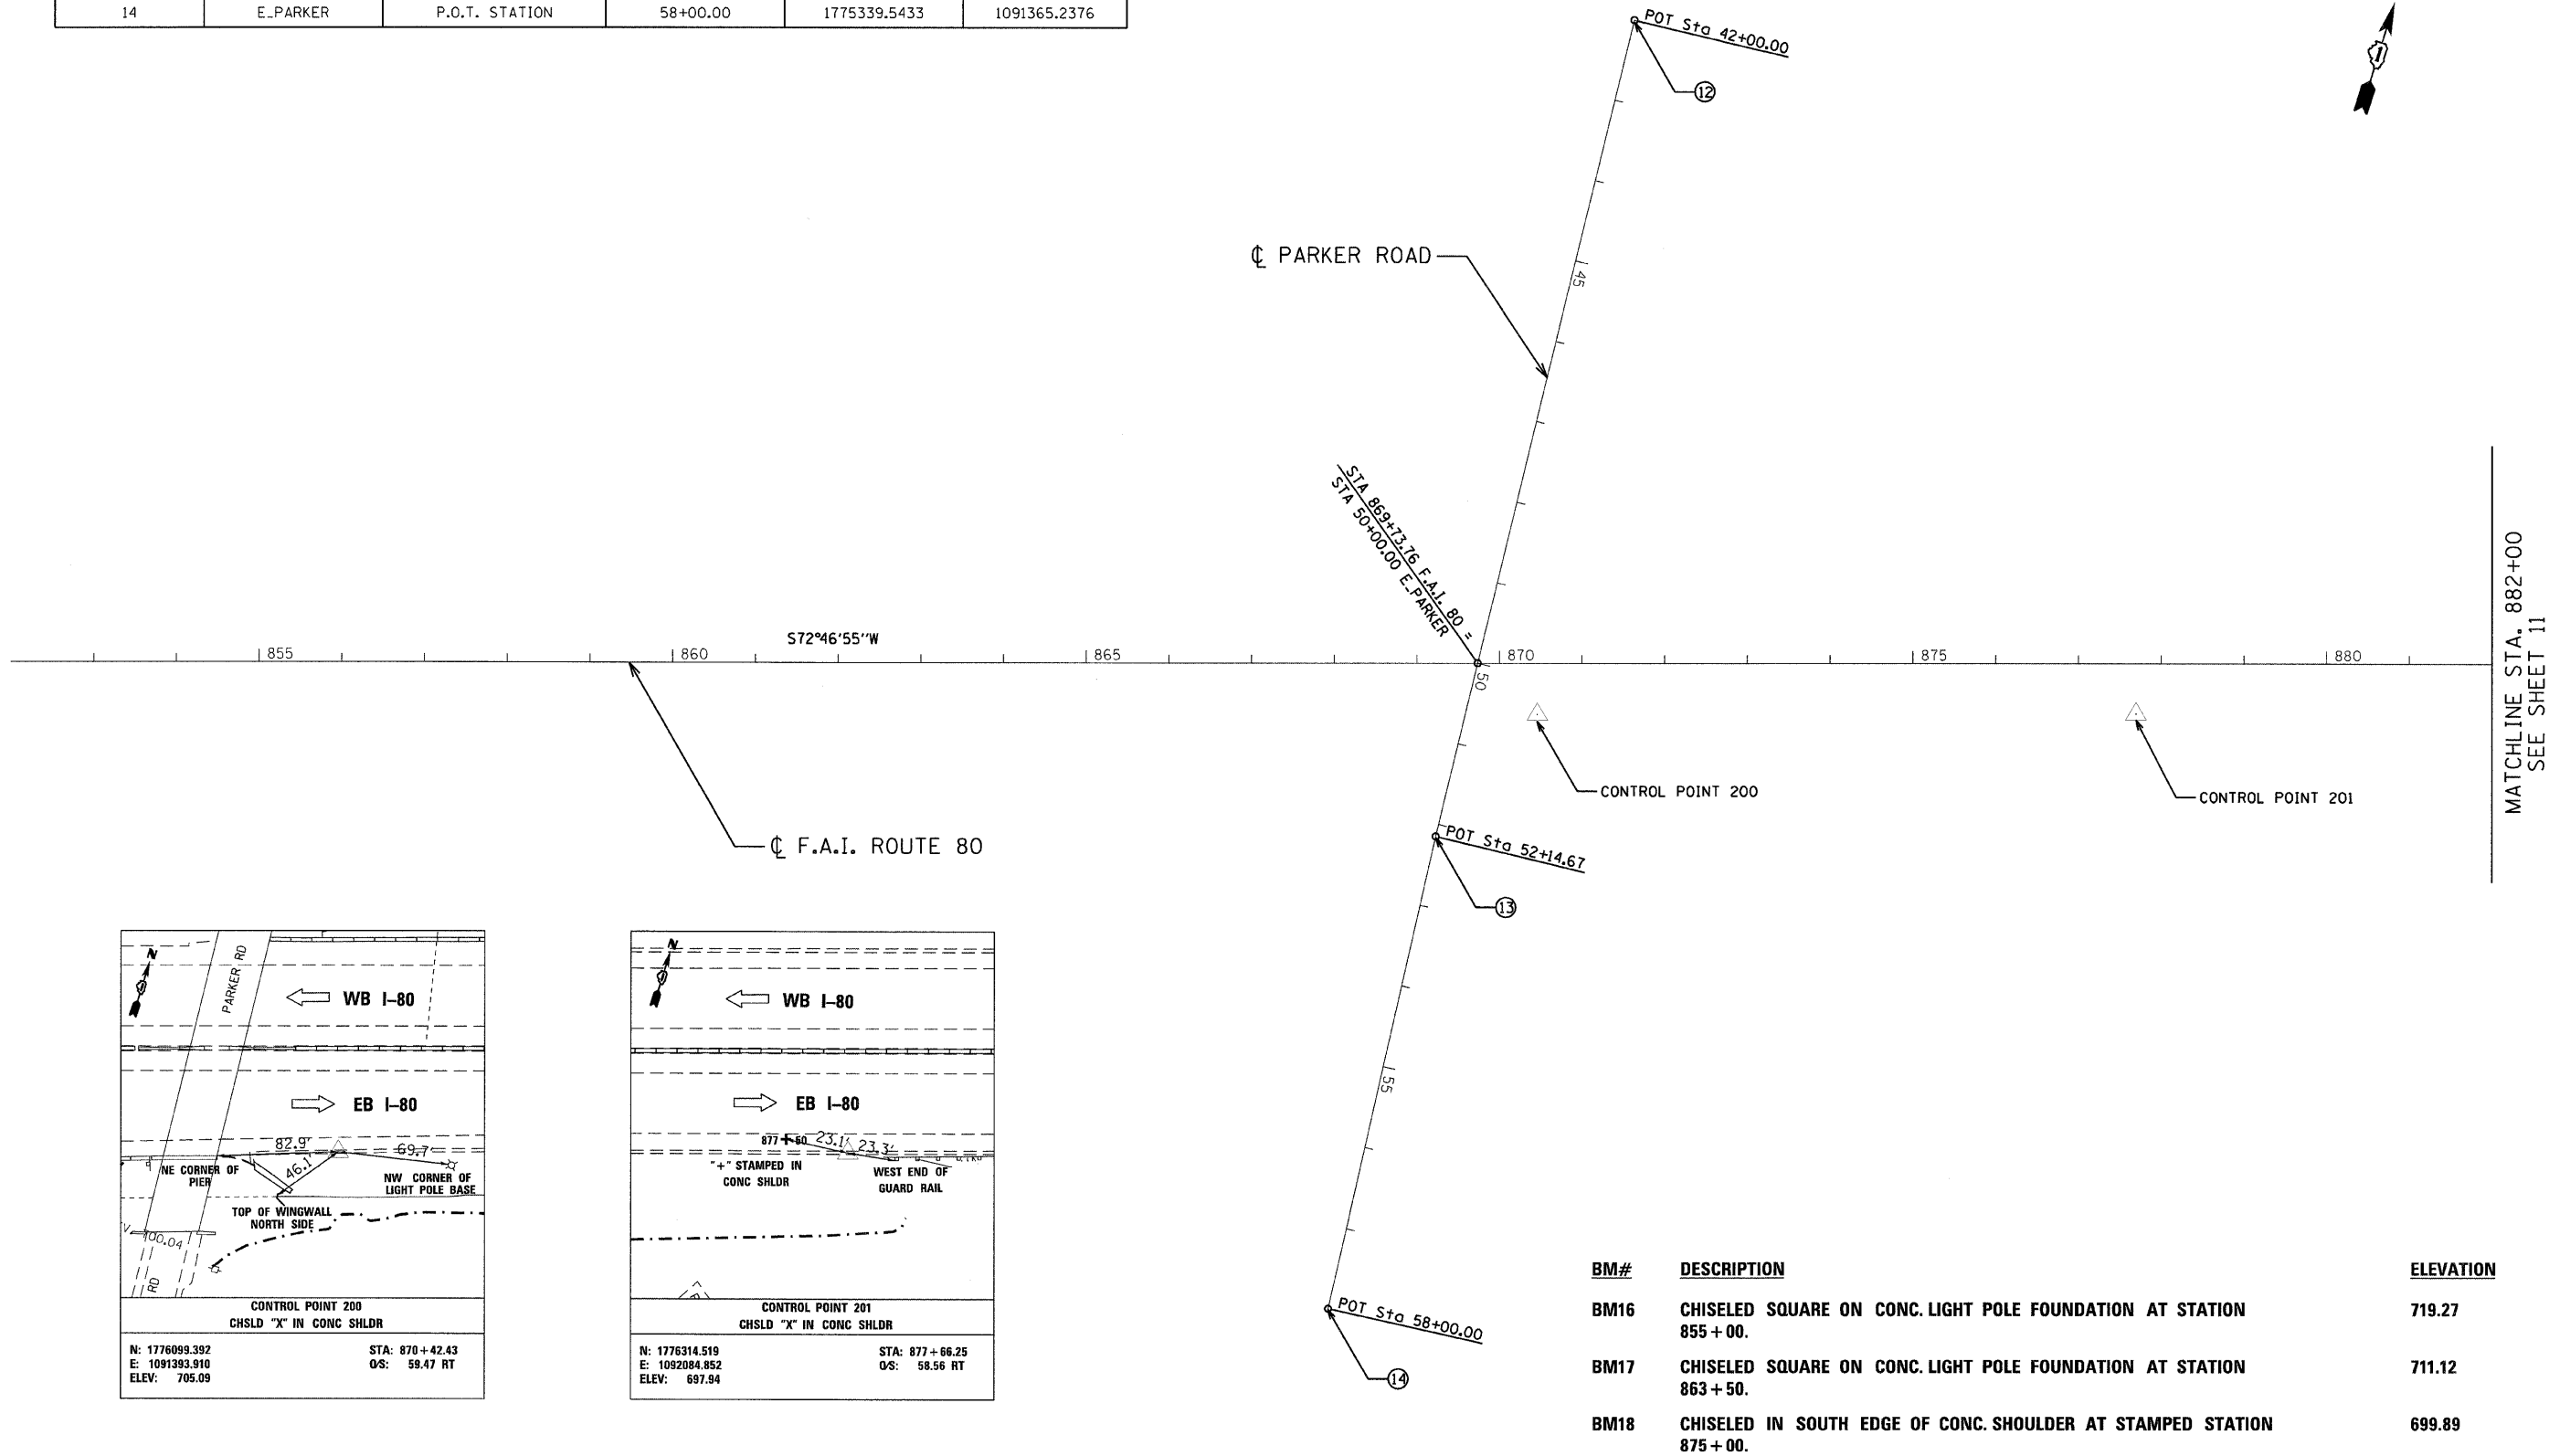

BM#	DESCRIPTION	ELEVATION
BM16	CHISELED SQUARE ON CONC. LIGHT POLE FOUNDATION AT STATION 855 + 00.	719.27
BM17	CHISELED SQUARE ON CONC. LIGHT POLE FOUNDATION AT STATION 863 + 50.	711.12
BM18	CHISELED IN SOUTH EDGE OF CONC. SHOULDER AT STAMPED STATION 875 + 00.	699.89