
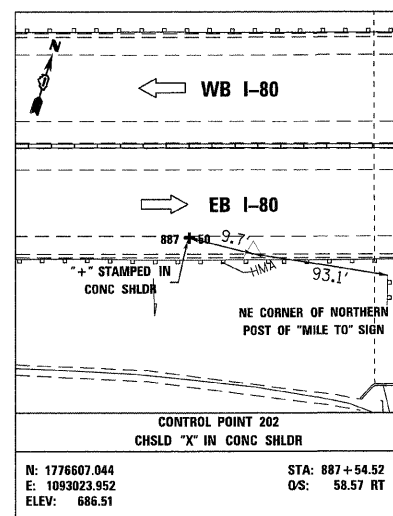


BM#	DESCRIPTION	ELEVATION
BM19	CHISELED SQUARE ON CONC. SIGN POST FOUNDATION AT STATION 889+00.	681.43
BM20	CHISELED SQUARE ON TOP OF CRASH WALL AT SOUTHEAST CORNER OF I-80 E.B. BRIDGE OVER RAILROAD AT STATION 898+72.	689.96
BM21	CHISELED SQUARE ON CONC. SIGN POST FOUNDATION AT STATION 918+50. SIGN READS AVI TRUCKS, VEHICLES USE RIGHT LANE. PRE-PASS SITE.	689.62

PROJECT COORDINATES

NUMBER	LOCATION	DESCRIPTION	STATION	NORTHING	EASTING
15	FAI-80	P.O.T.	882+50	1776515.1530	1092525.7022

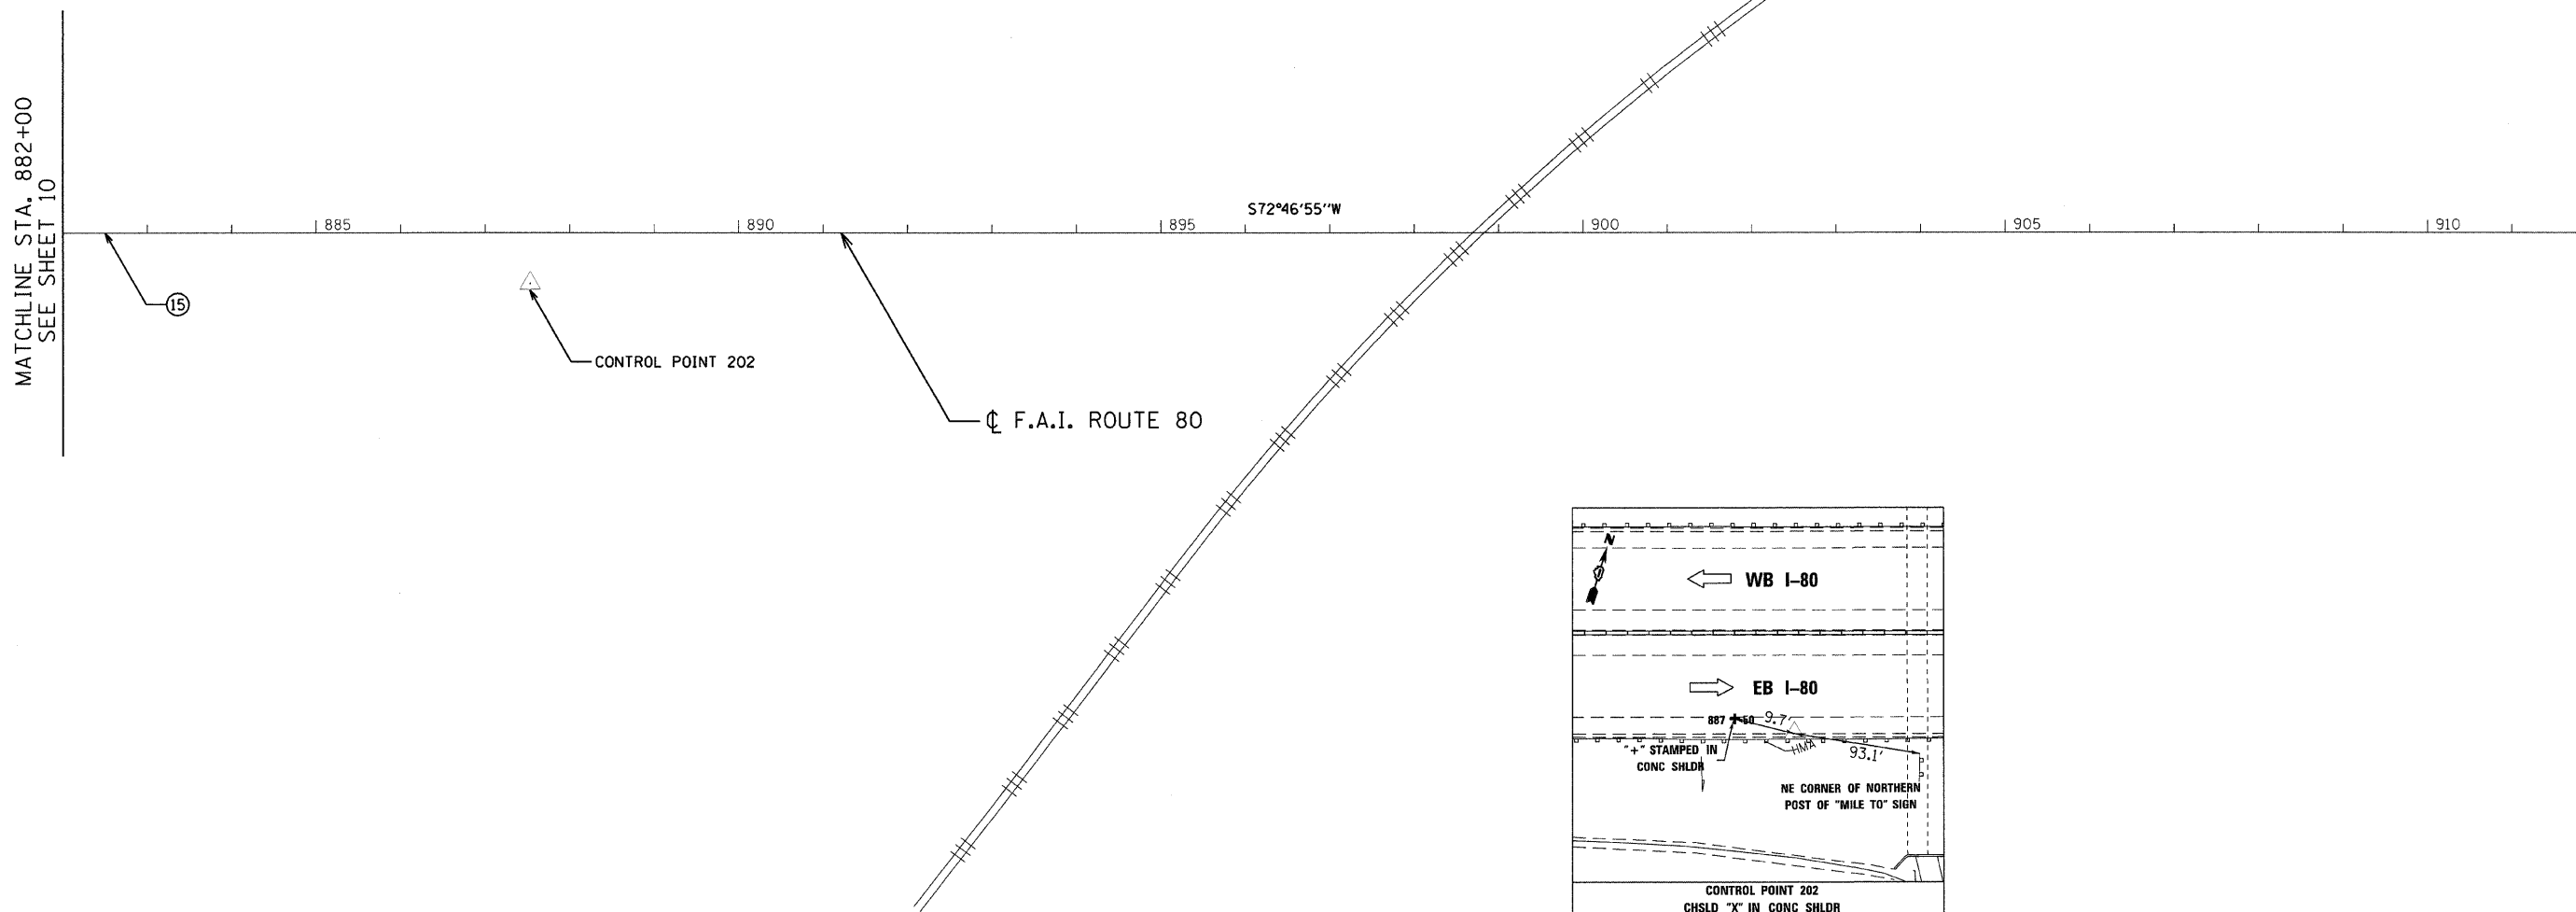

c:\p\proj\328415\_noise\_well\design\misc\sheet\328415\_Algmt1.dwg

	USER NAME = jk.jellman	DESIGNED - CRC	REVISED -
	PLOT SCALE = 100.0000' / IN.	DRAWN - JMK	REVISED -
	PLOT DATE = 2/15/2011	CHECKED - SNS	REVISED -
		DATE - 1/7/2011	REVISED -

STATE OF ILLINOIS  
DEPARTMENT OF TRANSPORTATION

F.A.I. 80 NOISE ABATEMENT WALLS  
ALIGNMENTS, TIES, AND BENCHMARKS

SCALE: SHEET NO. 11 OF 112 SHEETS STA. 882+00 TO STA. 912+00

F.A.I. RTE.	SECTION	COUNTY	TOTAL SHEETS	SHEET NO.
80	99-5R-1	WILL	112	11
CONTRACT NO. 60N86			ILLINOIS FED. AID PROJECT	