



ROUTE VARIOUS	SECTION 2011-250-I	COUNTY VARIOUS	TOTAL SHEETS 9	SHEET NUMBER 7
-------------------------	------------------------------	--------------------------	--------------------------	--------------------------

CONTRACT 60P30

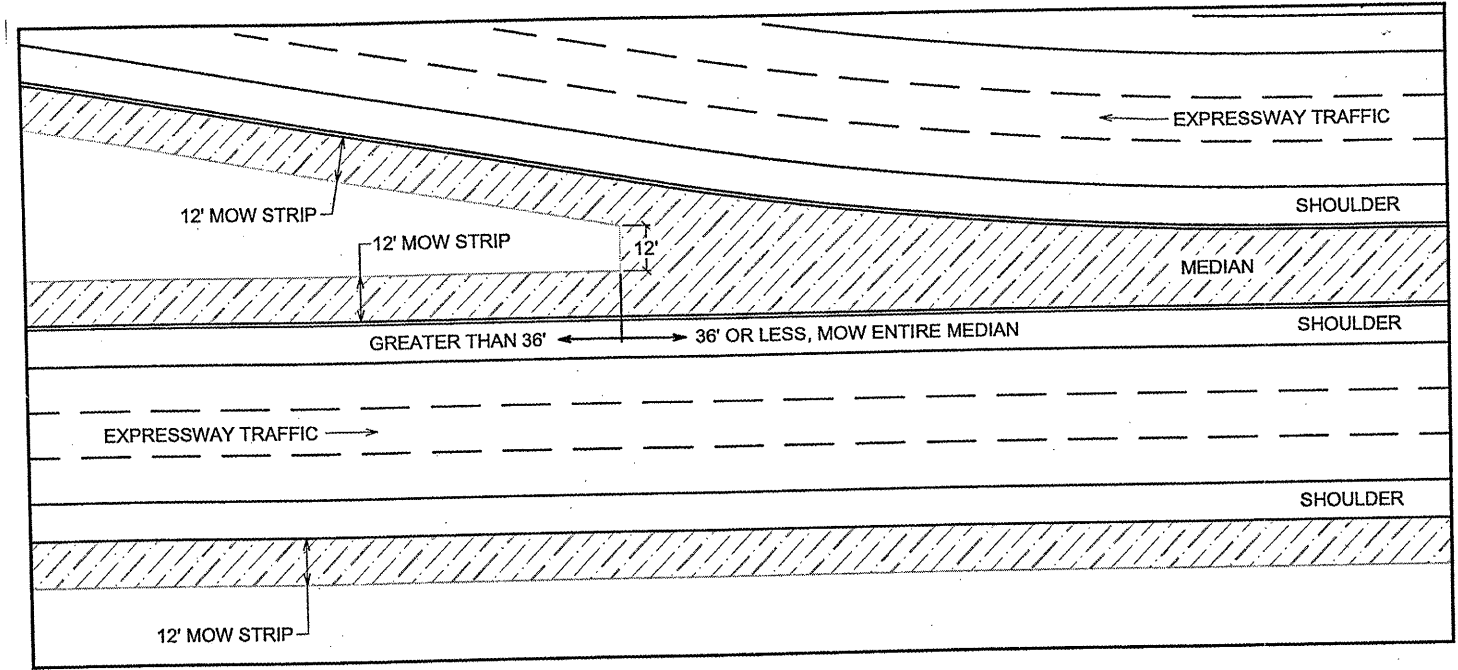


Mowing Detail #1

Not to Scale Medians

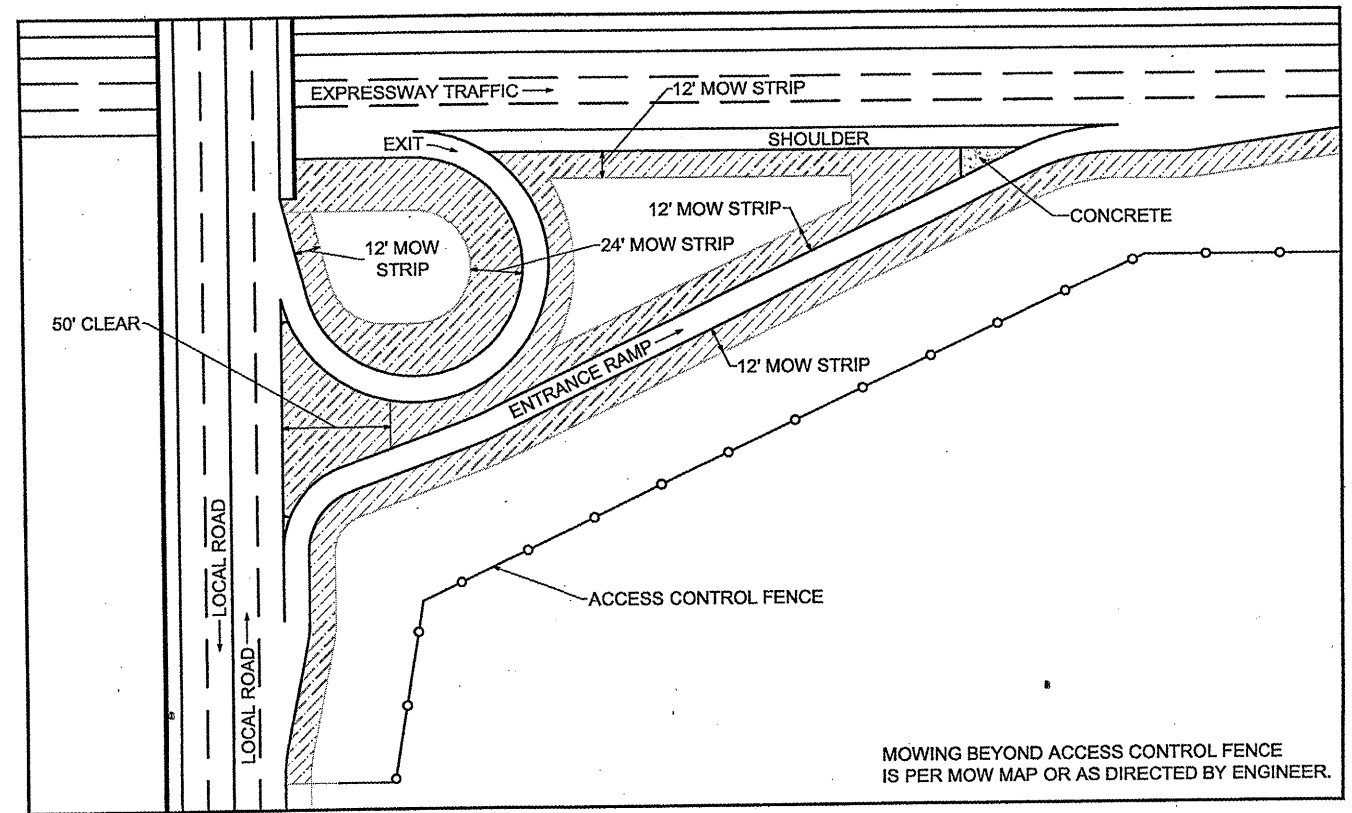

Mowing Detail #2

Not to Scale Circular Ramp and Local Road

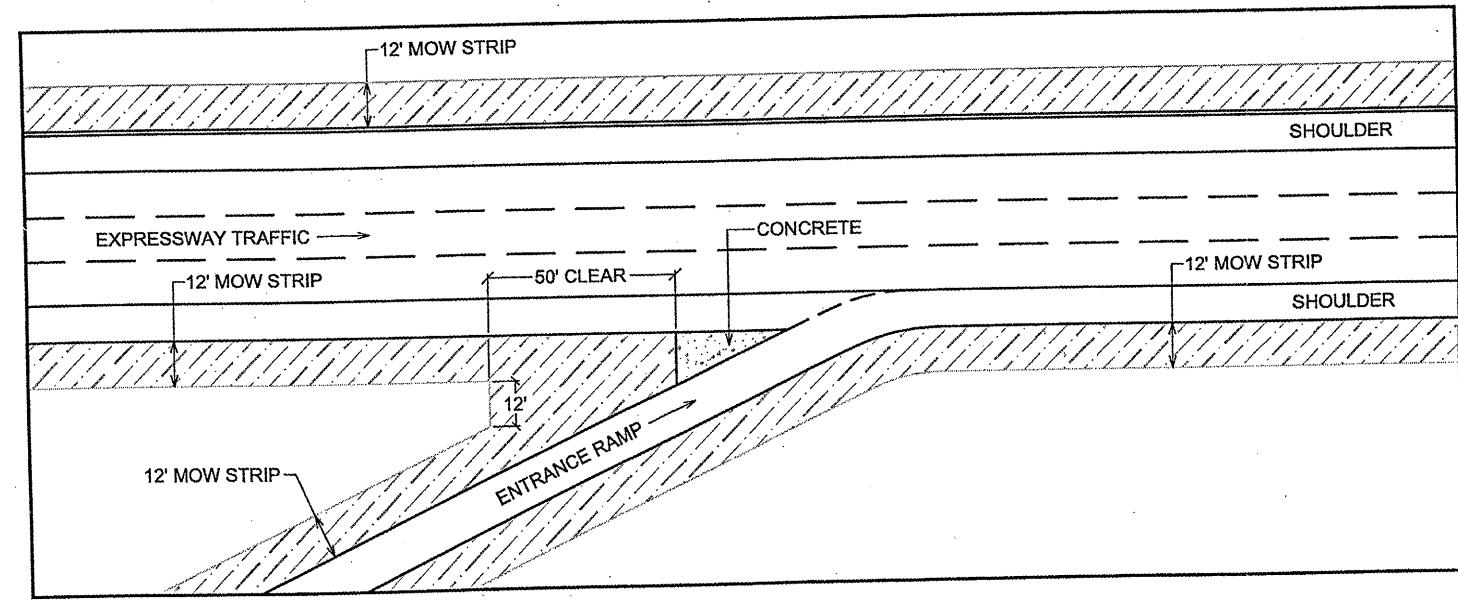

Mowing Detail #3

Not to Scale Straight Merge Ramp

ILLINOIS DEPARTMENT OF TRANSPORTATION

MOWING

MOWING DETAILS #1 #2 & #3