


ROUTE	SECTION	COUNTY	TOTAL SHEETS	SHEET NUMBER
VARIOUS	2011-251-I	VARIOUS	9	7


CONTRACT 60P31

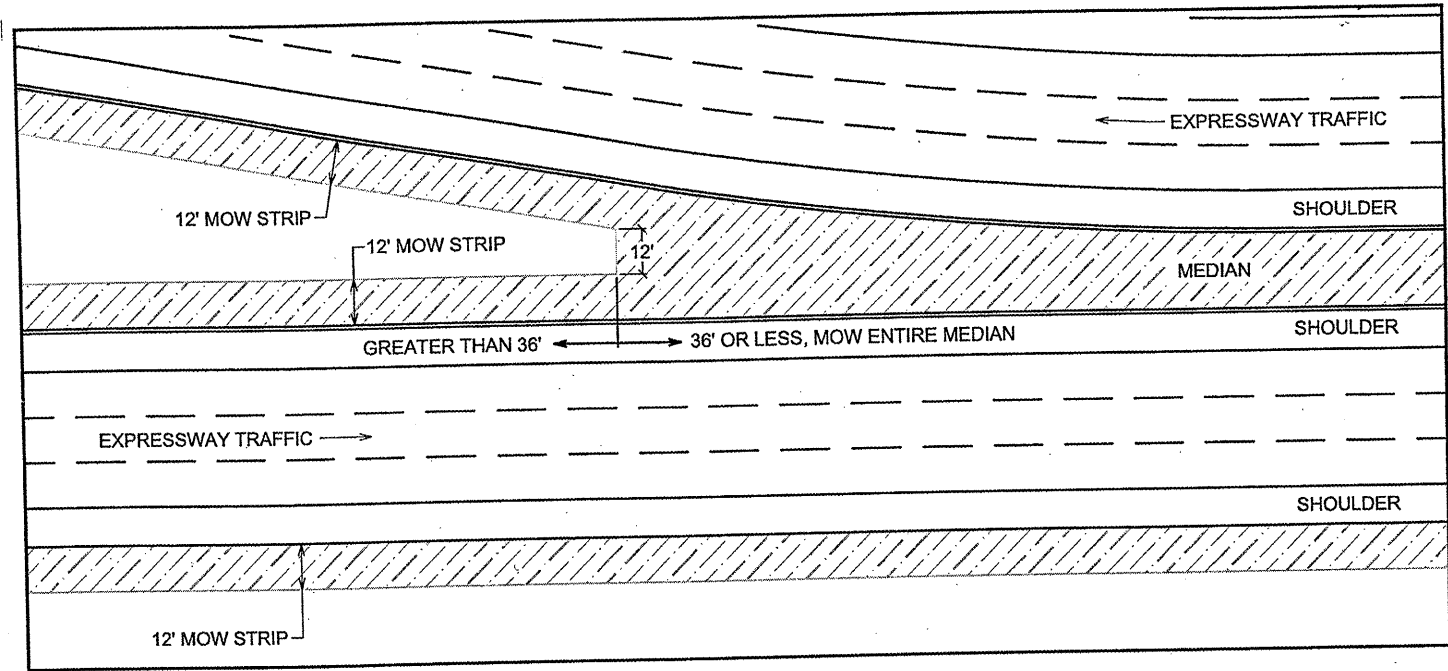

Mowing Detail #1

Not to Scale


Medians

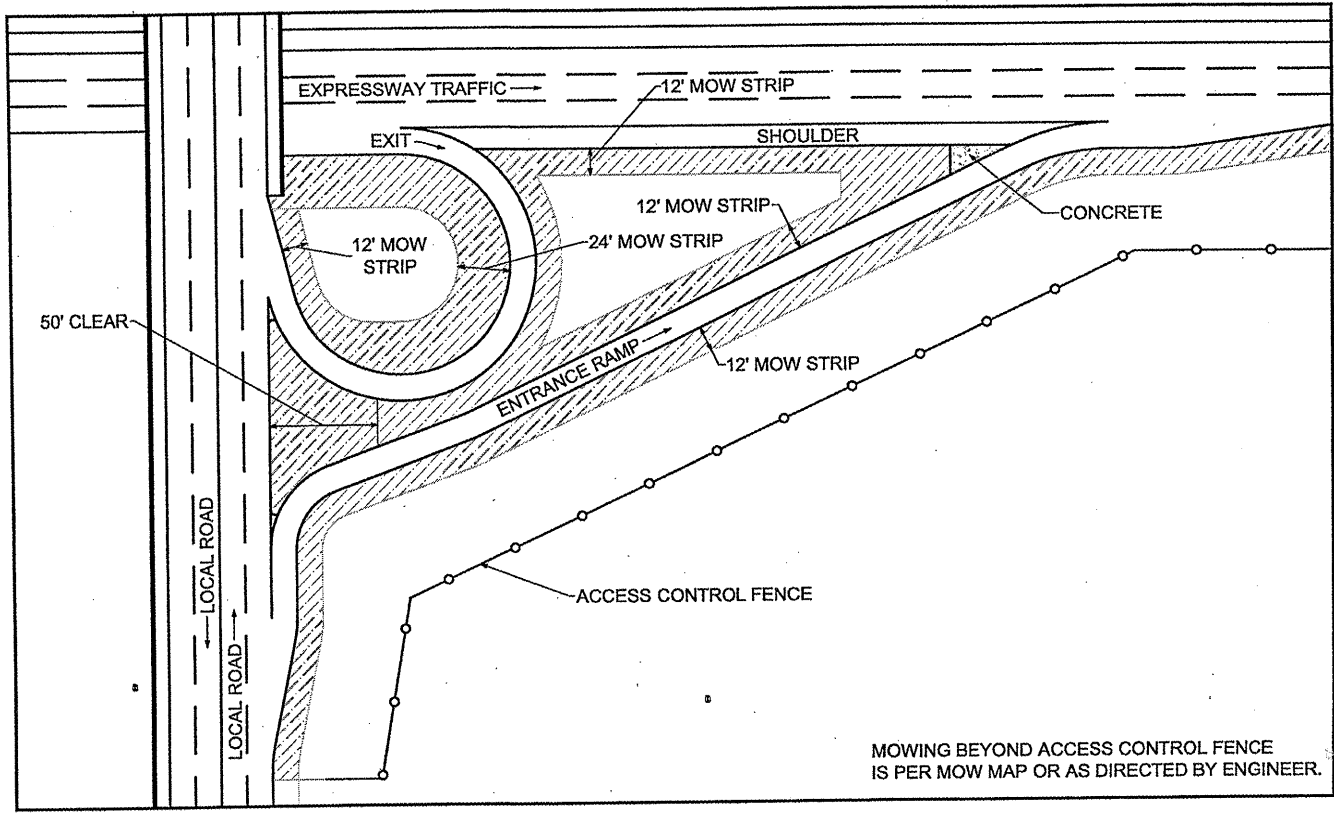

Mowing Detail #2

Not to Scale

Circular Ramp and Local Road

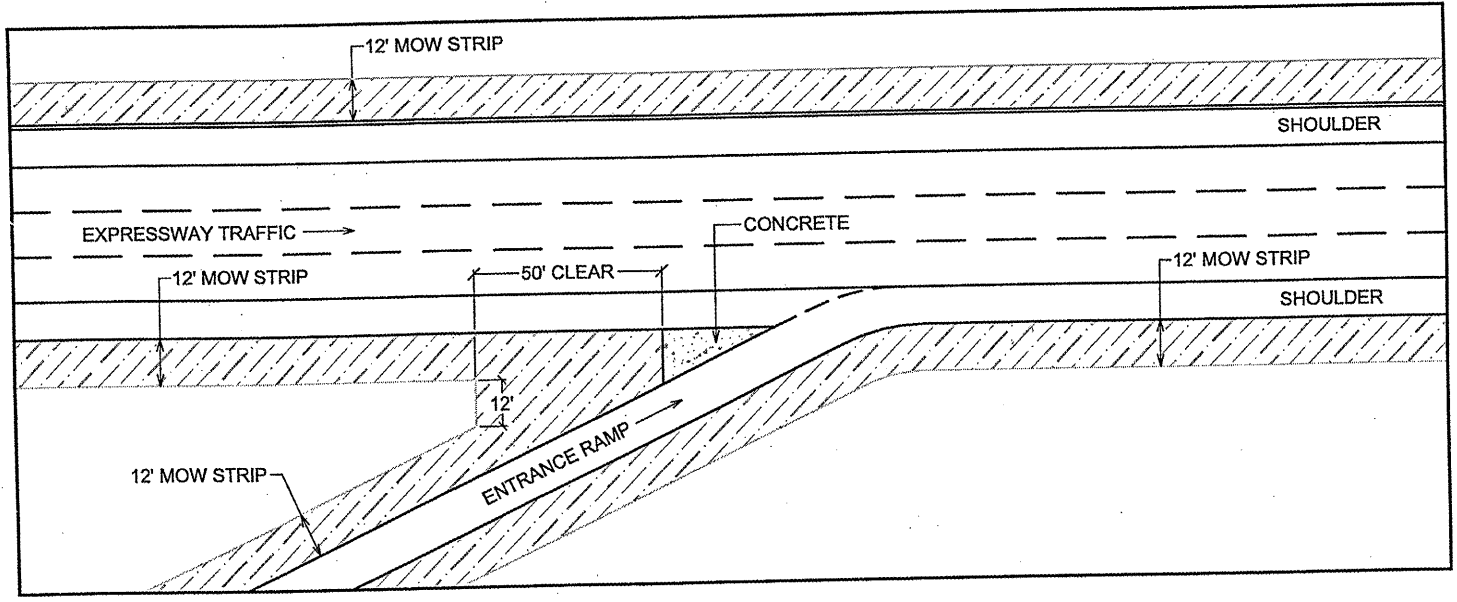

Mowing Detail #3

Not to Scale

Straight Merge Ramp

ILLINOIS DEPARTMENT OF TRANSPORTATION
MOWING
MOWING DETAILS #1 #2 & #3