



- LEGEND**
- PAVEMENT REMOVAL
  - DRIVEWAY PAVEMENT REMOVAL
  - STRUCTURE REMOVAL
  - REMOVE
  - TREE REMOVAL, OF DIA SHOWN
  - SOIL BORING LOCATION

- LEGEND**
- EXISTING ROW
  - PROPOSED ROW
  - GRADING LIMIT
  - PERMANENT EASEMENT
  - PROPOSED CONTOURS

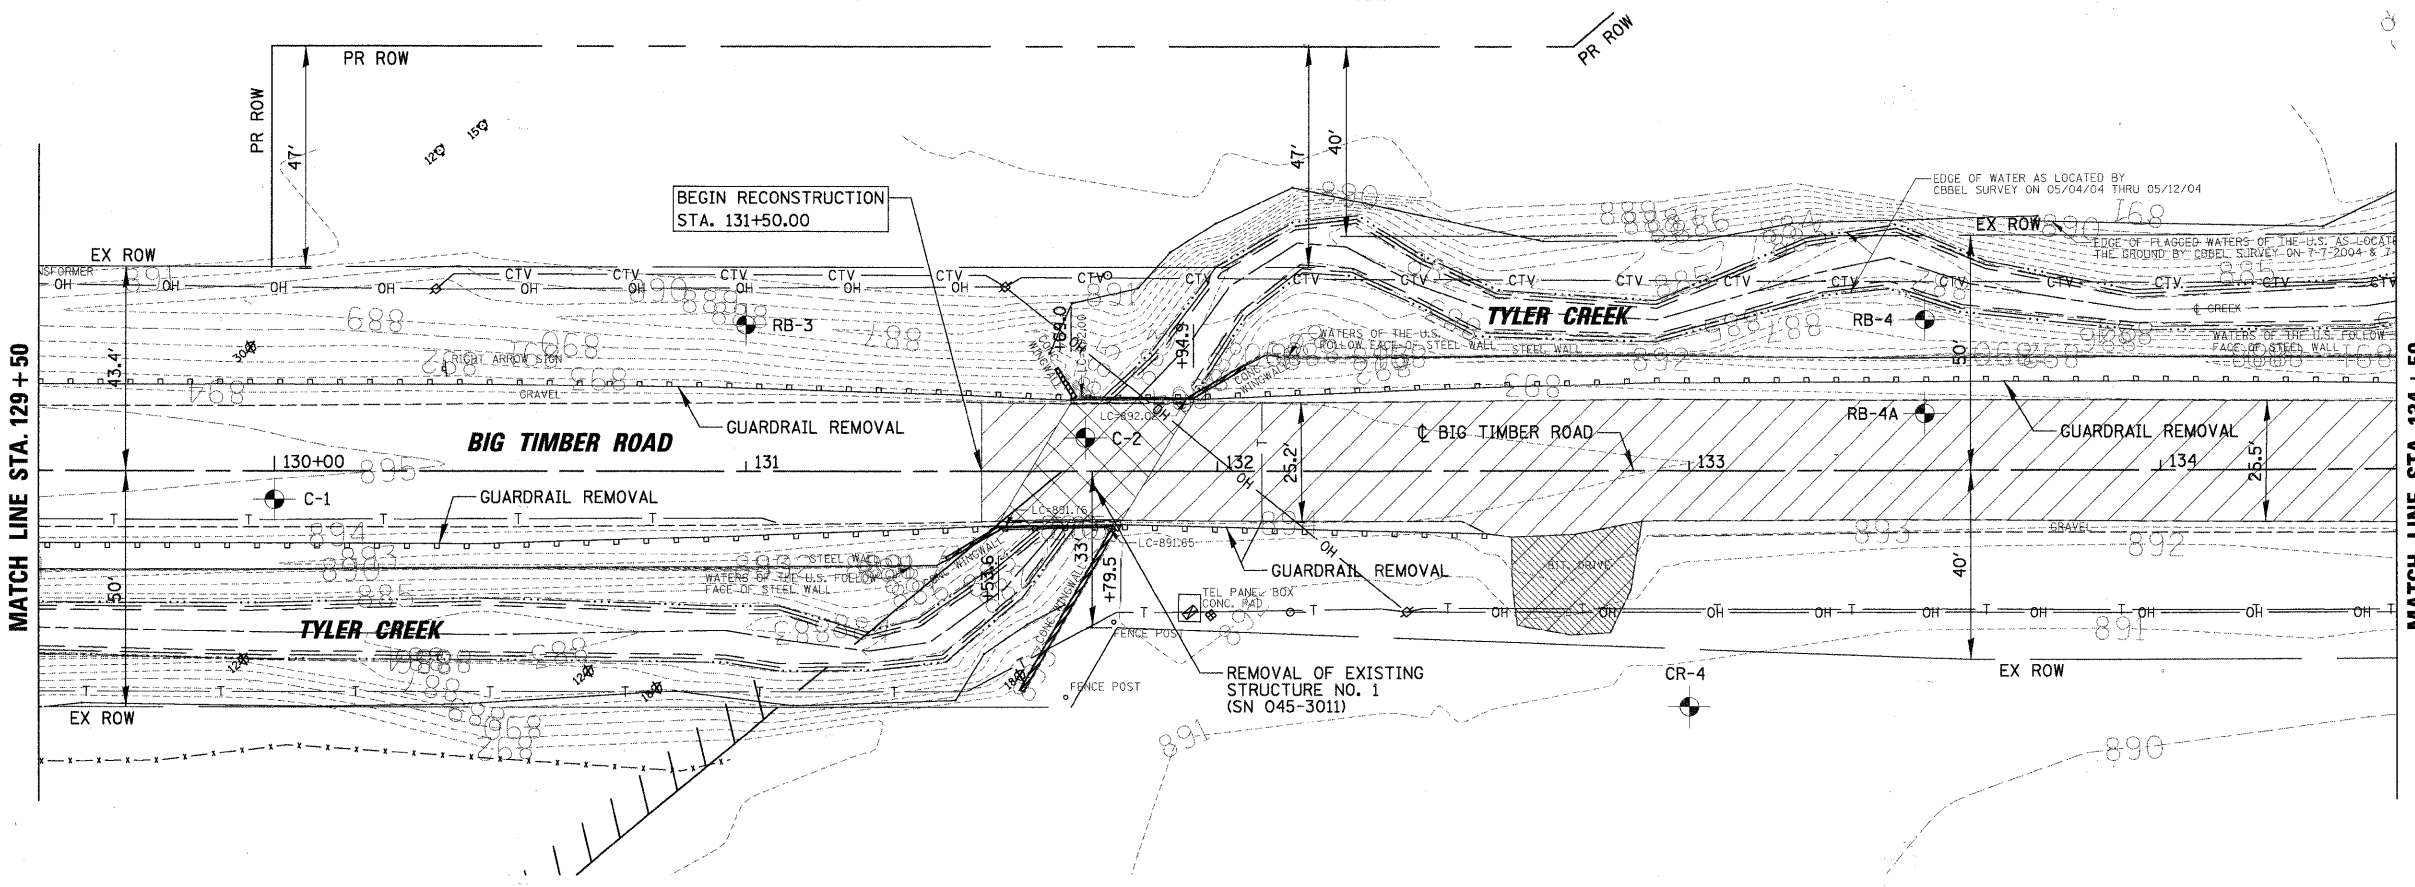

**REMOVAL PLAN**

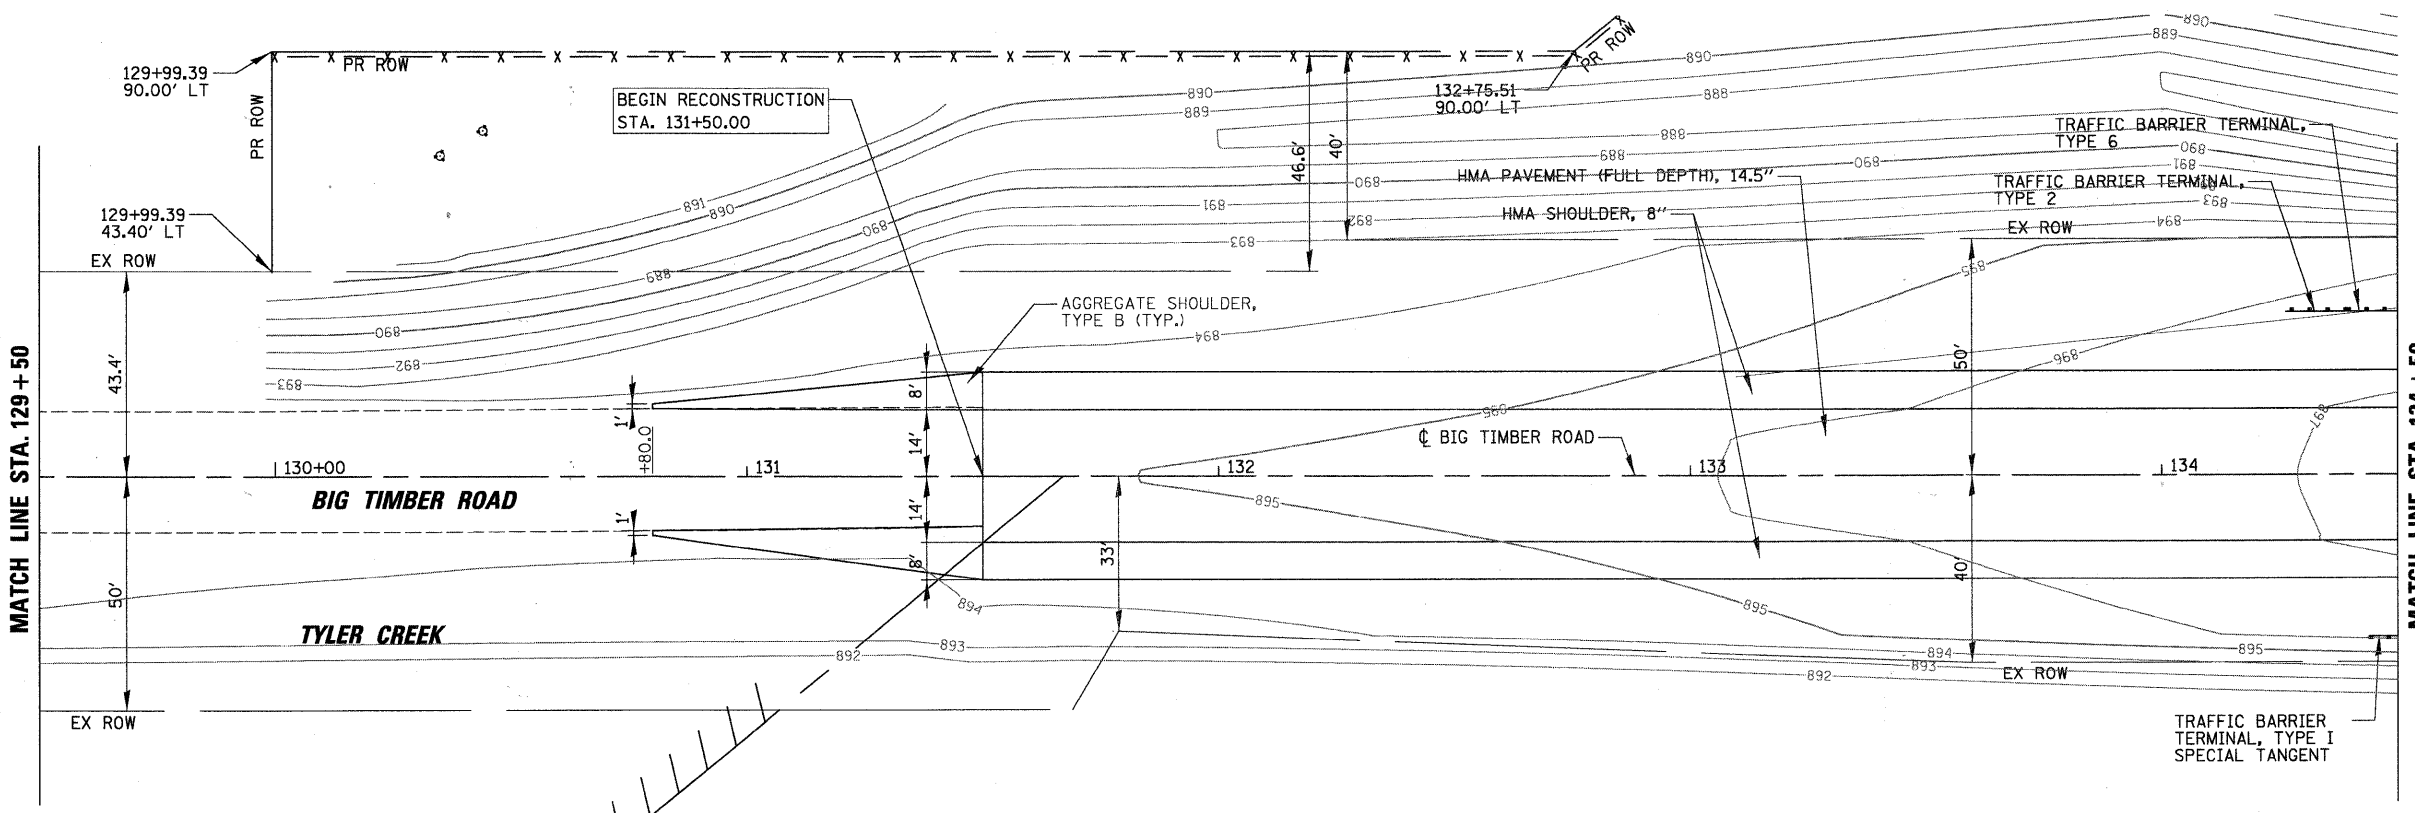

**ROADWAY PLAN**

CHRISTOPHER B. BURKE ENGINEERING, LTD.  
 9575 W. Higgins Road, Suite 600  
 Rosemont, Illinois 60018  
 (847) 823-0500

FILE NAME = N:\kanecounty\04198\Cvi\1.2\PLN\04198.2-02.SHT	USER NAME = BLUKE	DESIGNED - BLL	REVISED -
PLLOT SCALE = 20'	CHECKED - JGS	DRAWN - PMM	REVISED -
PLLOT DATE = 2/7/2011	DATE - 02/07/2011		REVISED -

**STATE OF ILLINOIS**  
**DEPARTMENT OF TRANSPORTATION**

<b>FAS 0130 - BIG TIMBER ROAD</b>			
<b>EXISTING AND PROPOSED CONDITIONS</b>			
SCALE: 1"=20'	SHEET NO. OF SHEETS	STA. 129+50 TO STA. 134+50	

F.A.S. RTE. 0130	SECTION 01-00266-00-BR	COUNTY KANE	TOTAL SHEETS 70	SHEET NO. 16
CONTRACT NO. 63196				
FED. ROAD DIST. NO. 1 ILLINOIS FED. AID PROJECT BRM-8003043				