



**REMOVAL PLAN**

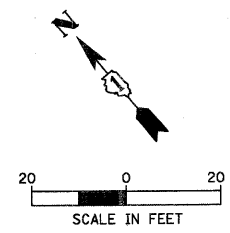

- LEGEND**
- PAVEMENT REMOVAL
  - DRIVEWAY PAVEMENT REMOVAL
  - STRUCTURE REMOVAL
  - REMOVE
  - TREE REMOVAL, OF DIA SHOWN
  - SOIL BORING LOCATION

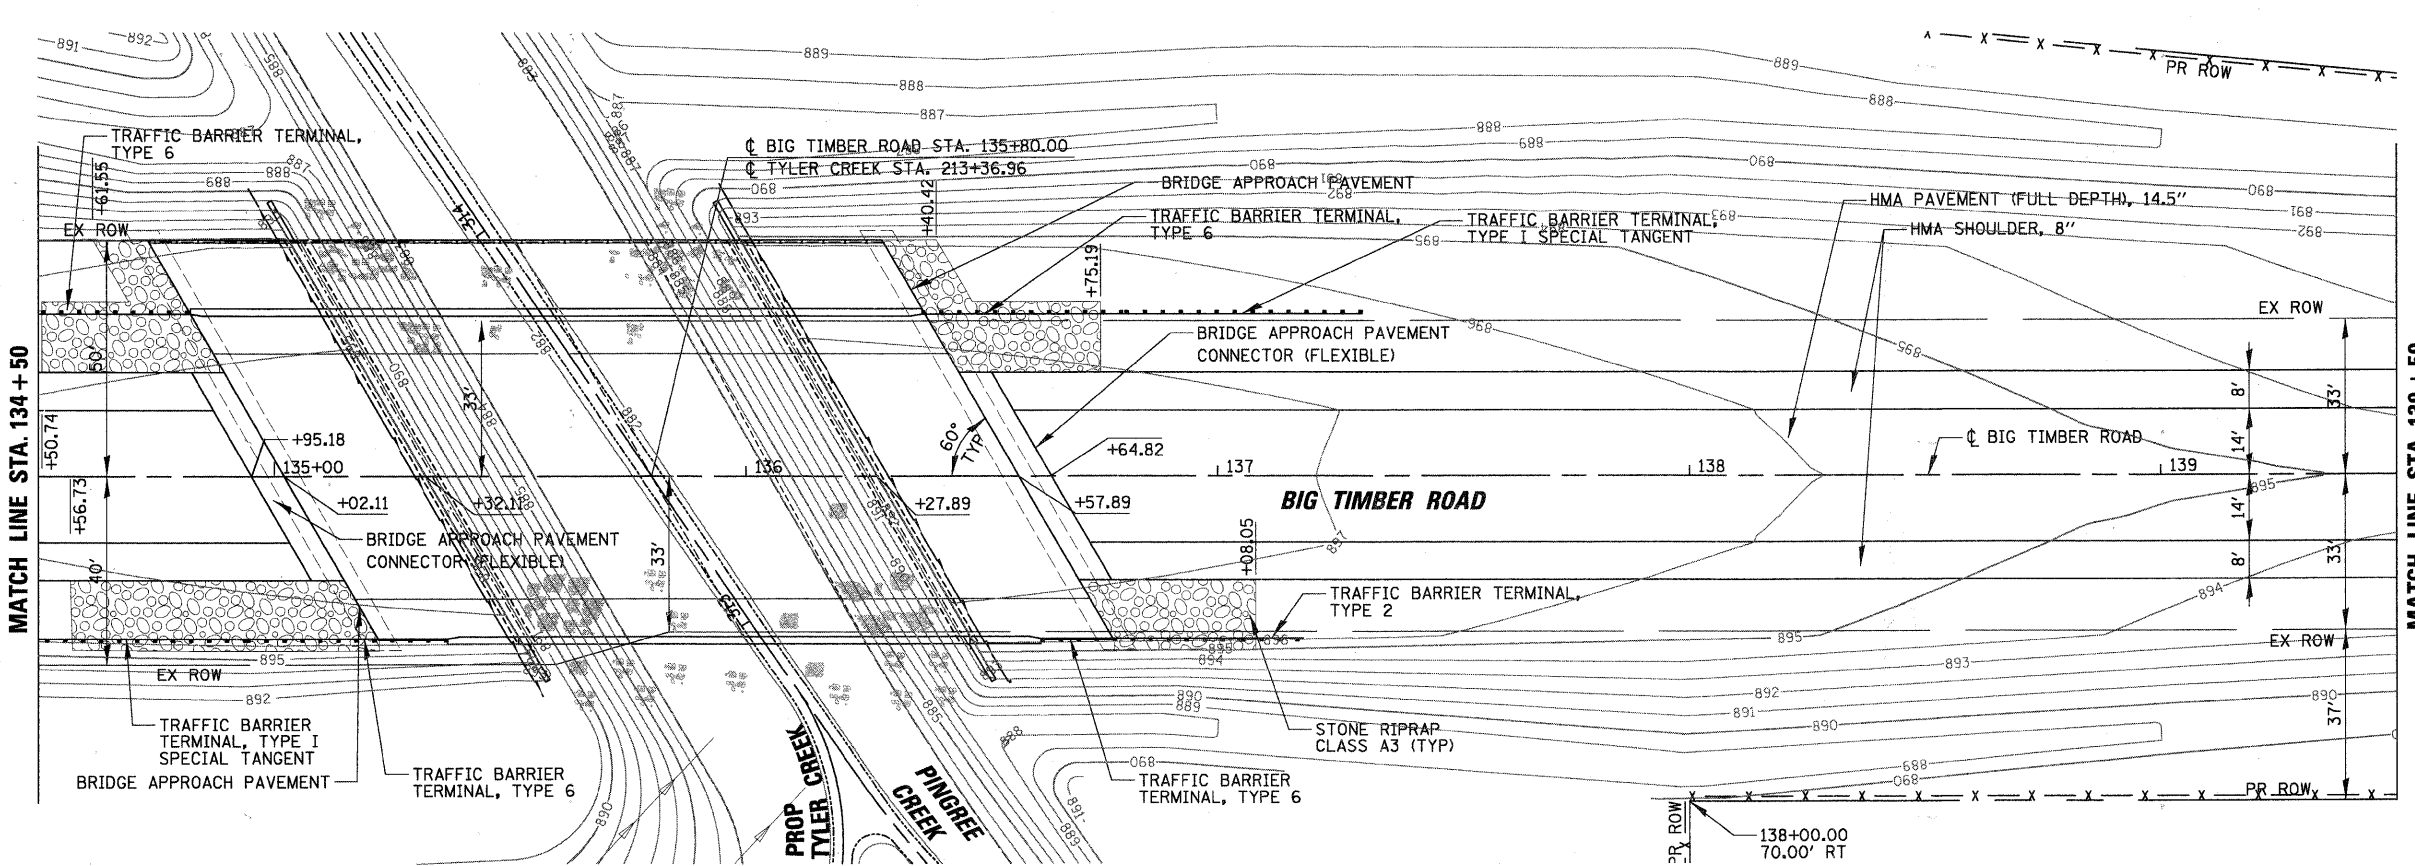

**ROADWAY PLAN**

- LEGEND**
- EXISTING ROW
  - PROPOSED ROW
  - GRADING LIMIT
  - PERMANENT EASEMENT
  - PROPOSED CONTOURS

CHRISTOPHER B. BURKE ENGINEERING, LTD.  
9575 W. Higgins Road, Suite 800  
Rosemont, Illinois 60018  
(847) 823-9500



FILE NAME =	USER NAME = BLUKE	DESIGNED - BLL	REVISED -
N:\kanecounty\04198\Civil\2\PLN\04198_2-08.SHT		DRAWN - PMM	REVISED -
	PLOT SCALE = 20'	CHECKED - JGS	REVISED -
	PLOT DATE = 2/7/2011	DATE - 02/07/2011	REVISED -

STATE OF ILLINOIS  
DEPARTMENT OF TRANSPORTATION

**FAS 0130 - BIG TIMBER ROAD**  
**EXISTING AND PROPOSED CONDITIONS**

SCALE: 1"=20' SHEET NO. OF SHEETS STA. 134+50 TO STA. 139+50

F.A.S. RTE. 0130	SECTION 01-00266-00-BR	COUNTY KANE	TOTAL SHEETS 70	SHEET NO. 17
CONTRACT NO. 63196				
FED. ROAD DIST. NO. 1 [ILLINOIS] FED. AID PROJECT BRM-8003043				