



PLAN	SURVEYED	BY	DATE
	PLOTTED		
	NOTE BOOK		
	NO. _____		
	EX EL ALONG C AND PGL		
	PR EL ALONG C AND PGL		
	CADD FILE NAME		

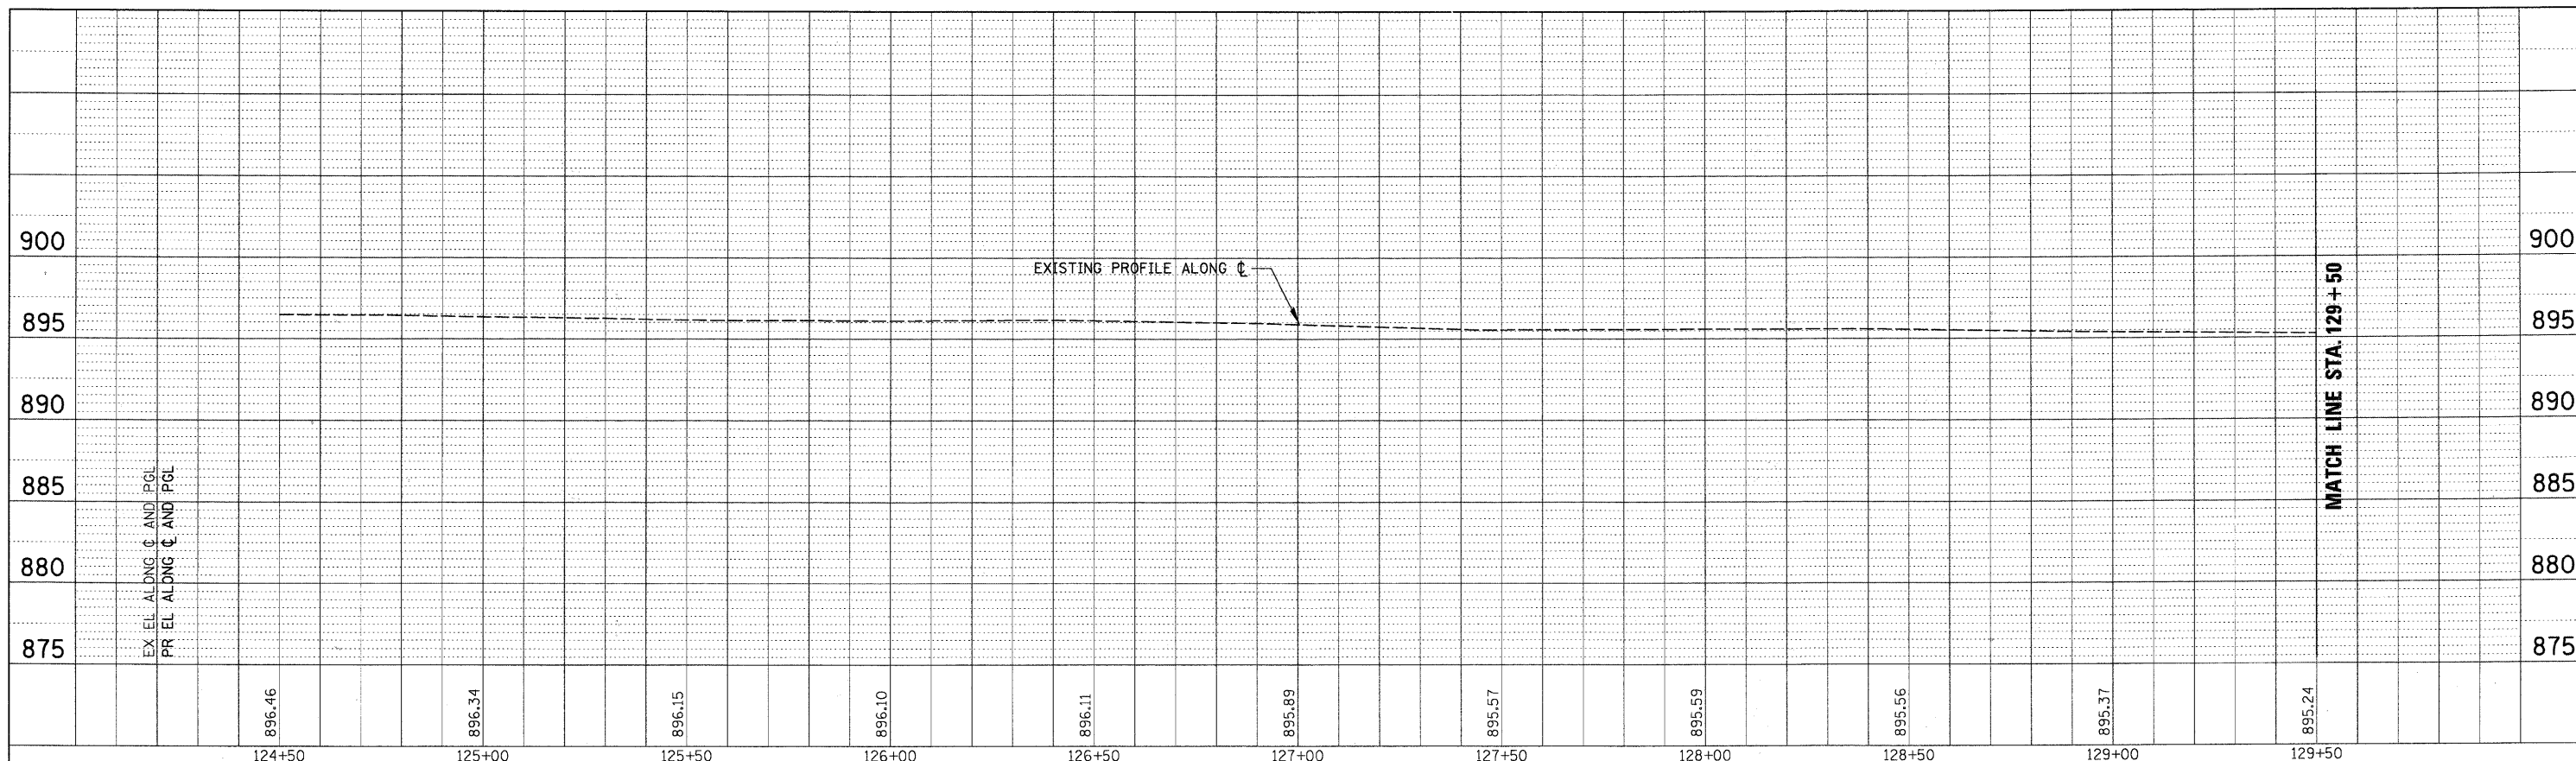

PROFILE	SURVEYED	BY	DATE
	PLOTTED		
	NOTE BOOK		
	NO. _____		
	EX EL ALONG C AND PGL		
	PR EL ALONG C AND PGL		
	STRUCTURE NOTATION CHKD		

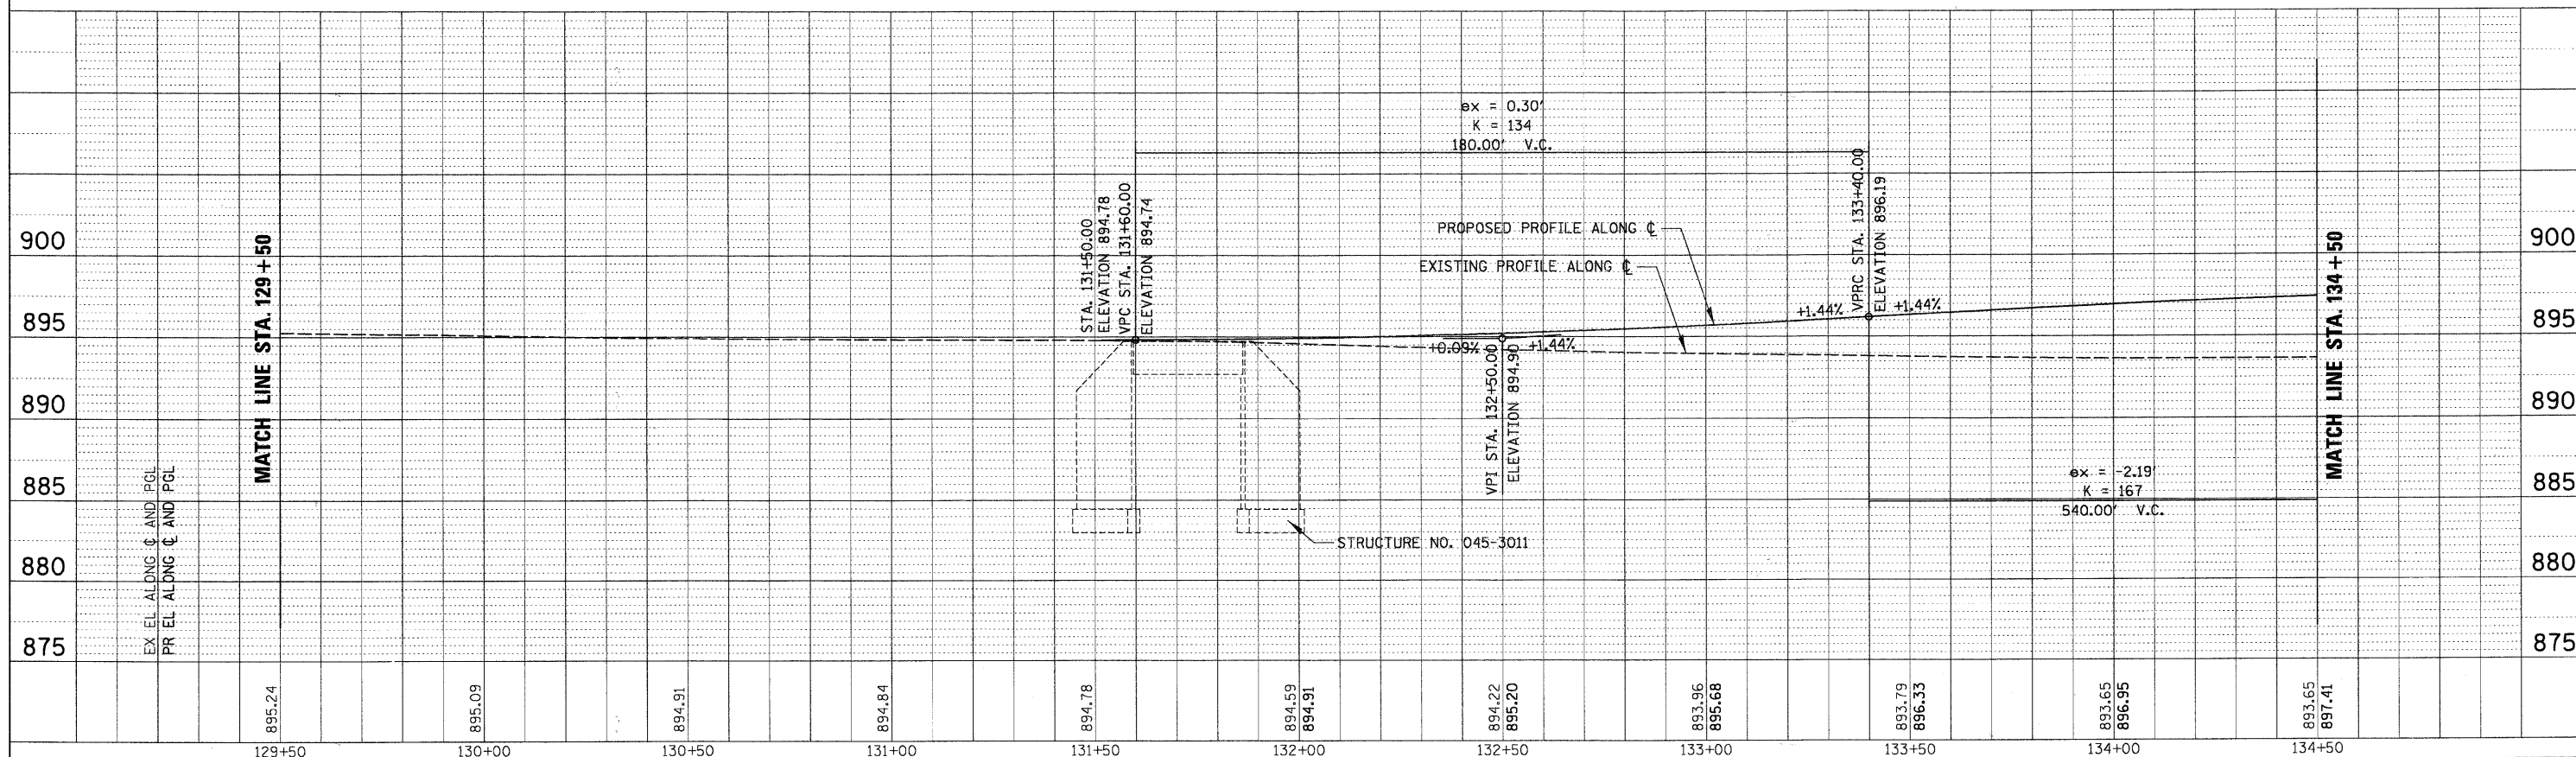

FILE NAME =	USER NAME =	DESIGNED -	REVISED -
N:\kane\county\04198\civ\1.2\PRF04198.2-01.SHT	BLUKE	RCB	
		DRAWN -	REVISED -
		PMM	
		CHECKED -	REVISED -
		JGS	
		DATE -	REVISED -

CHRISTOPHER B. BURKE ENGINEERING, LTD.
9575 W. Higgins Road, Suite 600
Rosemont, Illinois 60018
(847) 823-0500

FILE NAME =	USER NAME =	DESIGNED -	REVISED -	STATE OF ILLINOIS DEPARTMENT OF TRANSPORTATION				FAS 0130 - BIG TIMBER ROAD PROFILE				F.A.S RTE.	SECTION	COUNTY	TOTAL SHEETS	SHEET NO.
N:\kane\county\04198\civ\1.2\PRF04198.2-01.SHT	BLUKE	RCB						SCALE: 1"=20'	SHEET NO.	OF	SHEETS	STA. 124+50	TO STA. 134+50	0130	01-00266-00-BR	KANE
		DRAWN -	REVISED -									CONTRACT NO.				
		PMM										FED. ROAD DIST. NO. 1 [ILLINOIS] FED. AID PROJECT BRM-8003043				
		CHECKED -	REVISED -													
		JGS														
		DATE -	REVISED -													