
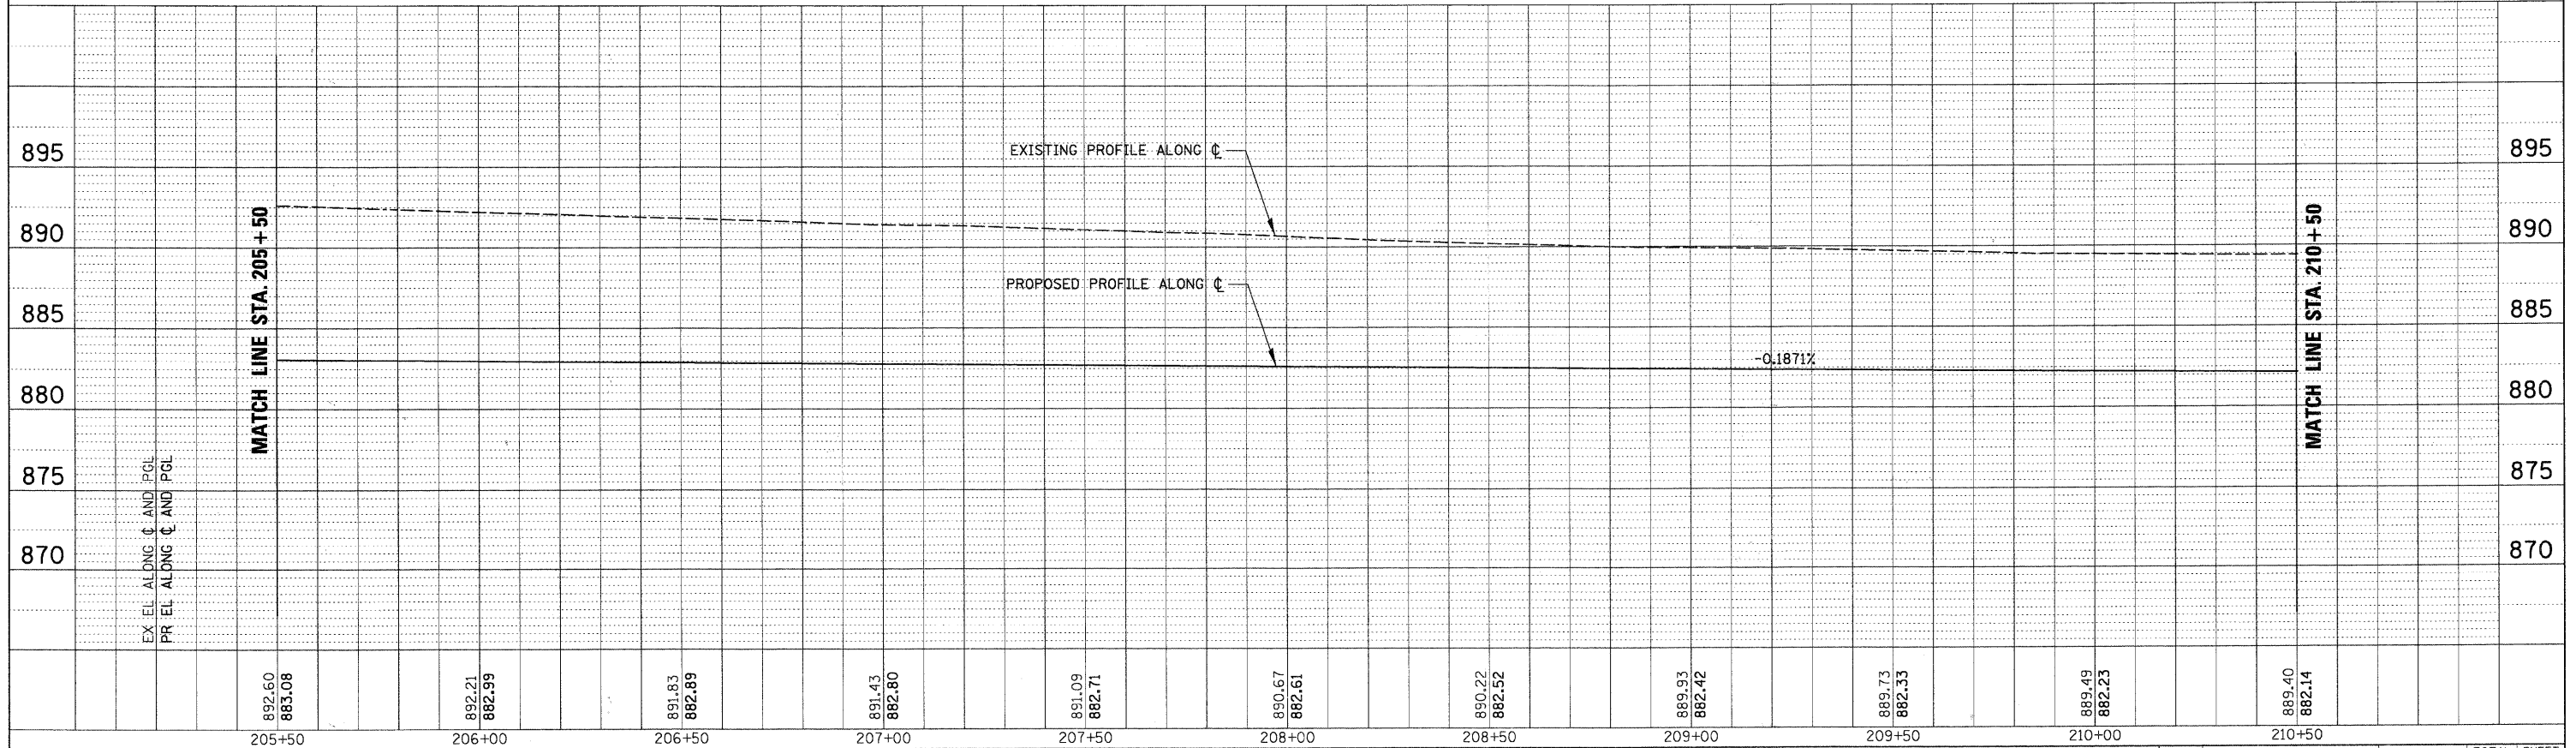


|      |                       |    |      |
|------|-----------------------|----|------|
| PLAN | SURVEYED              | BT | DATE |
|      | PLOTTED               |    |      |
|      | GRADES CHECKED        |    |      |
|      | STRUCTURE NOTATION OK |    |      |
|      | NO.                   |    |      |

|         |                       |    |      |
|---------|-----------------------|----|------|
| PROFILE | SURVEYED              | BT | DATE |
|         | PLOTTED               |    |      |
|         | GRADES CHECKED        |    |      |
|         | STRUCTURE NOTATION OK |    |      |
|         | NO.                   |    |      |

CHRISTOPHER B. BURKE ENGINEERING, LTD.  
 9575 W. Higgins Road, Suite 600  
 Rosemont, Illinois 60018  
 (847) 823-0500

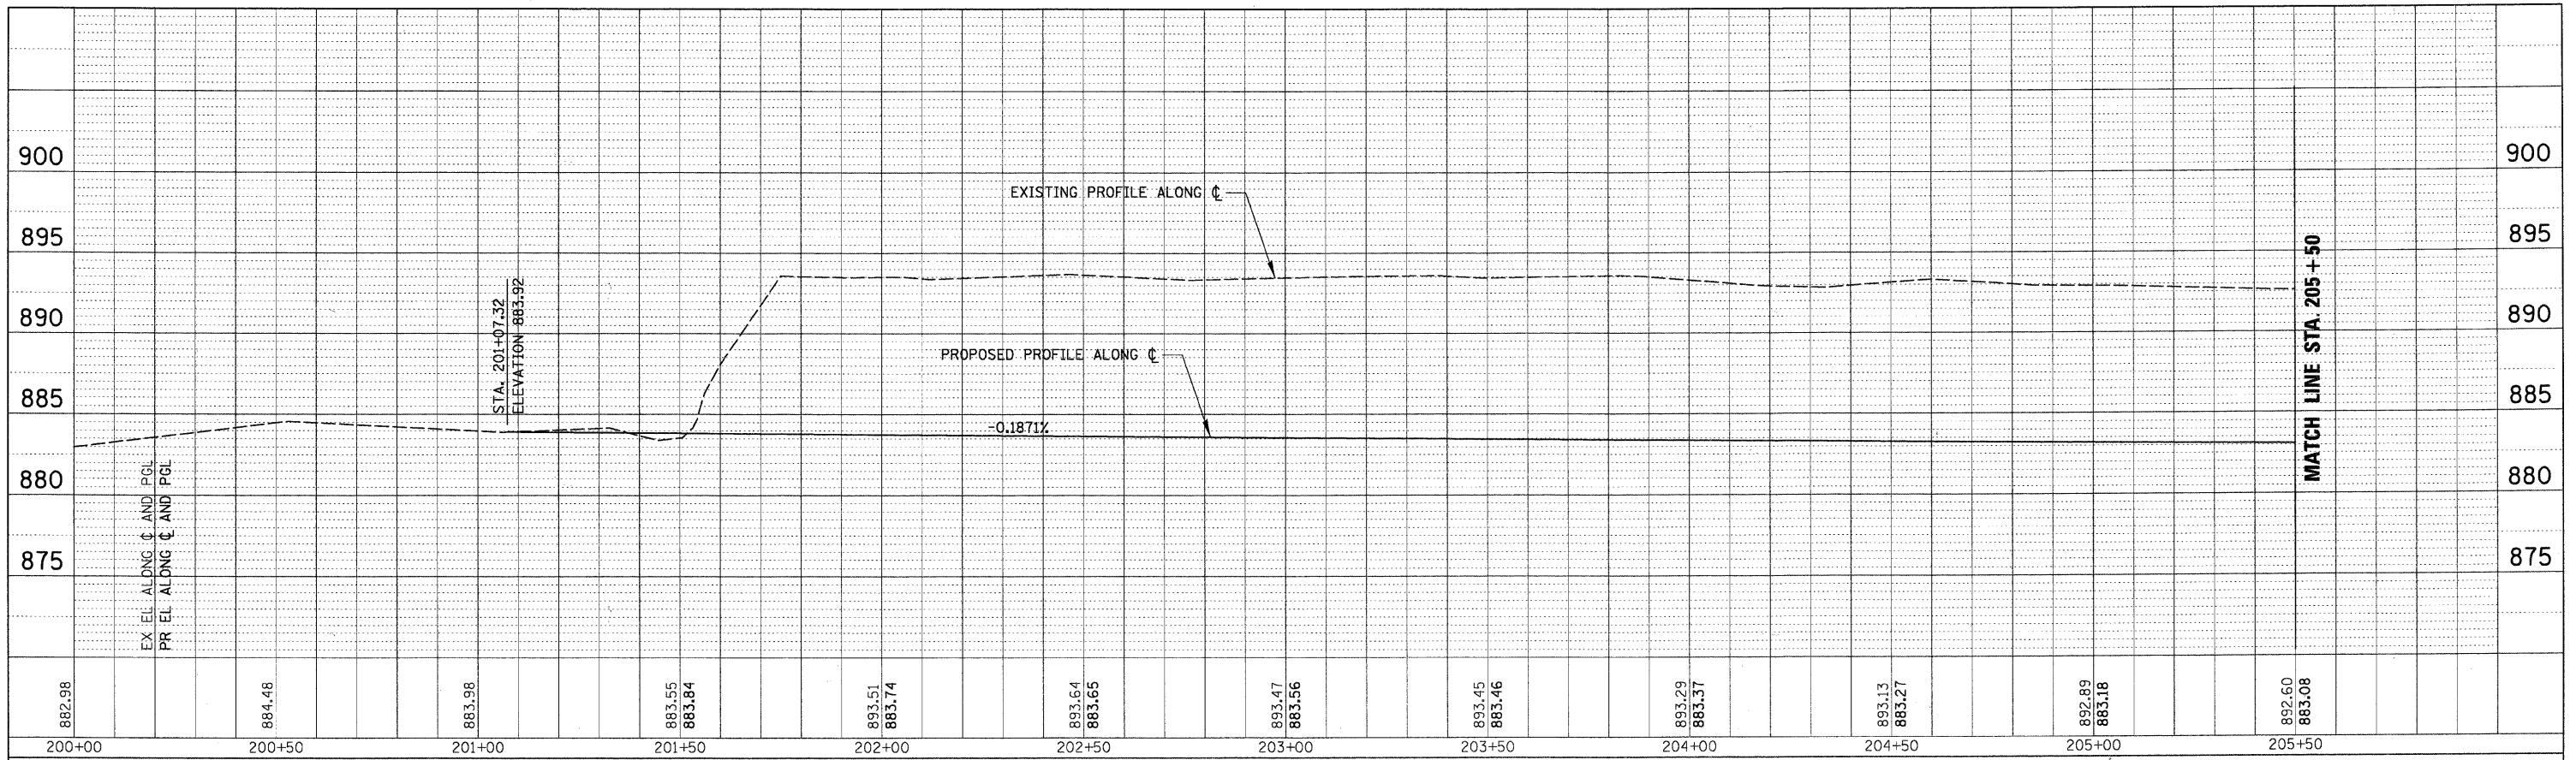

|   |                   |
|---|-------------------|
| FILE NAME =                                   | USER NAME = BLUKE |
| N:\kanecounty\04198\civ1\2\SPRF04198_2-01.SHT |                   |
| PLOT SCALE = 20'                              |                   |
| PLOT DATE = 2/7/2011                          |                   |

|                |           |
|----------------|-----------|
| DESIGNED - RCB | REVISED - |
| DRAWN - PMM    | REVISED - |
| CHECKED - JGS  | REVISED - |
| DATE -         | REVISED - |

**STATE OF ILLINOIS  
 DEPARTMENT OF TRANSPORTATION**

**FAS 0130 - BIG TIMBER ROAD  
 TYLER CREEK PROFILE**

SCALE: 1"=20'      SHEET NO. OF SHEETS      STA. 201+10 TO STA. 210+50

|   |                        |             |                 |              |
|---|------------------------|-------------|-----------------|--------------|
| F.A.S. RTE. 0130  | SECTION 01-00266-00-BR | COUNTY KANE | TOTAL SHEETS 70 | SHEET NO. 25 |
| CONTRACT NO.  |                        |             |                 |              |
| FED. ROAD DIST. NO. 1 ILLINOIS FED. AID PROJECT BRM-8003043 |                        |             |                 |              |