


DATE	
BY	
SURVEYED	
FLOTTED	
TEMPLATE	
NOTE BOOK	
AREAS CHECKED	
NO.	

DATE	
BY	
SURVEYED	
FLOTTED	
TEMPLATE	
NOTE BOOK	
AREAS CHECKED	
NO.	

CHRISTOPHER B. BURKE ENGINEERING, LTD.  
 6925 W. Higgins Road, Suite 600  
 Rosemont, Illinois 60018  
 (847) 953-8800

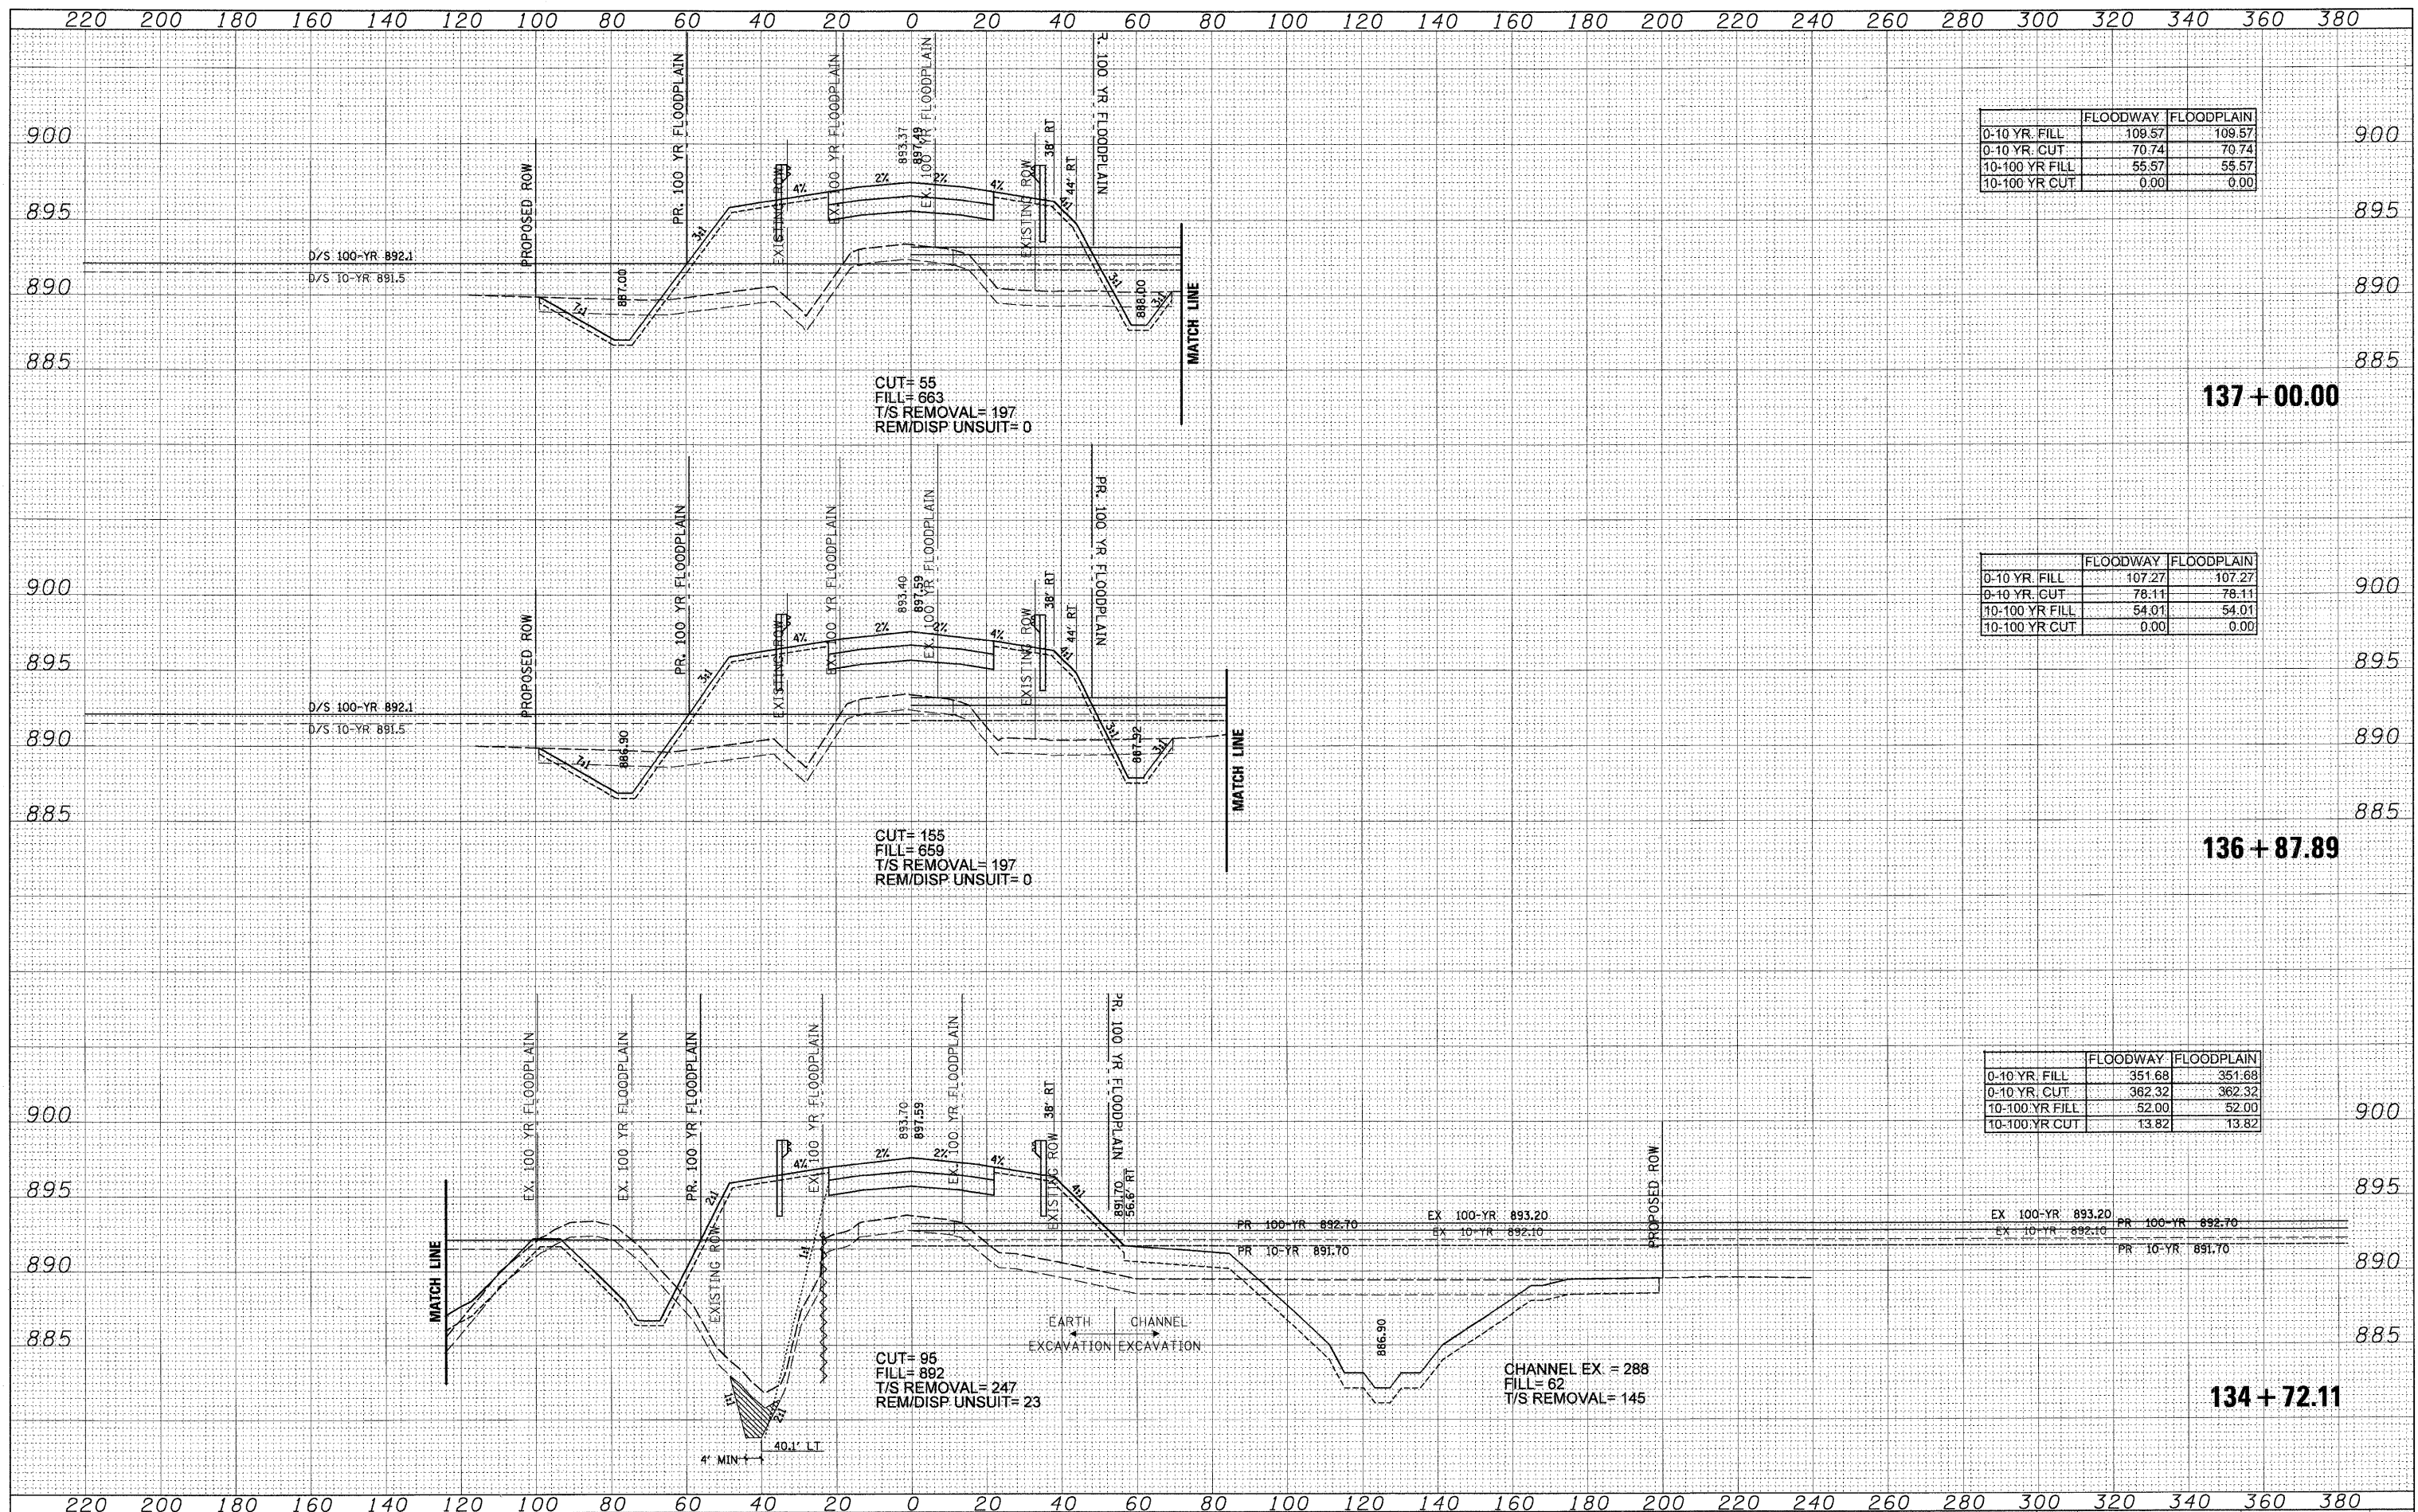

	FLOODWAY	FLOODPLAIN
0-10 YR. FILL	109.57	109.57
0-10 YR. CUT	70.74	70.74
10-100 YR FILL	55.57	55.57
10-100 YR CUT	0.00	0.00

137+00.00

	FLOODWAY	FLOODPLAIN
0-10 YR. FILL	107.27	107.27
0-10 YR. CUT	78.11	78.11
10-100 YR FILL	54.01	54.01
10-100 YR CUT	0.00	0.00

136+87.89

	FLOODWAY	FLOODPLAIN
0-10 YR. FILL	351.68	351.68
0-10 YR. CUT	362.32	362.32
10-100 YR FILL	52.00	52.00
10-100 YR CUT	13.82	13.82

134+72.11

FILE NAME = N:\kane\county\04198\Civ\1\_2\X504198\_2\_BIGTIM\_Site.SHT  
 USER NAME = BLUKE  
 DESIGNED - BLL  
 DRAWN - PMM  
 CHECKED - JGS  
 DATE -

REVISIONS  
 REVISED -  
 REVISED -  
 REVISED -  
 REVISED -

STATE OF ILLINOIS  
 DEPARTMENT OF TRANSPORTATION

SCALE: SHEET NO. OF SHEETS STA. 134+72.11 TO STA. 137+00.00

BIG TIMBER ROAD

F.A.S. RTE.	SECTION	COUNTY	TOTAL SHEETS	SHEET NO.
0130	01-00266-00-BR	KANE	70	66
CONTRACT NO. 63196			FED. ROAD DIST. NO. 1 ILLINOIS FED. AID PROJECT BRM-8003043	