


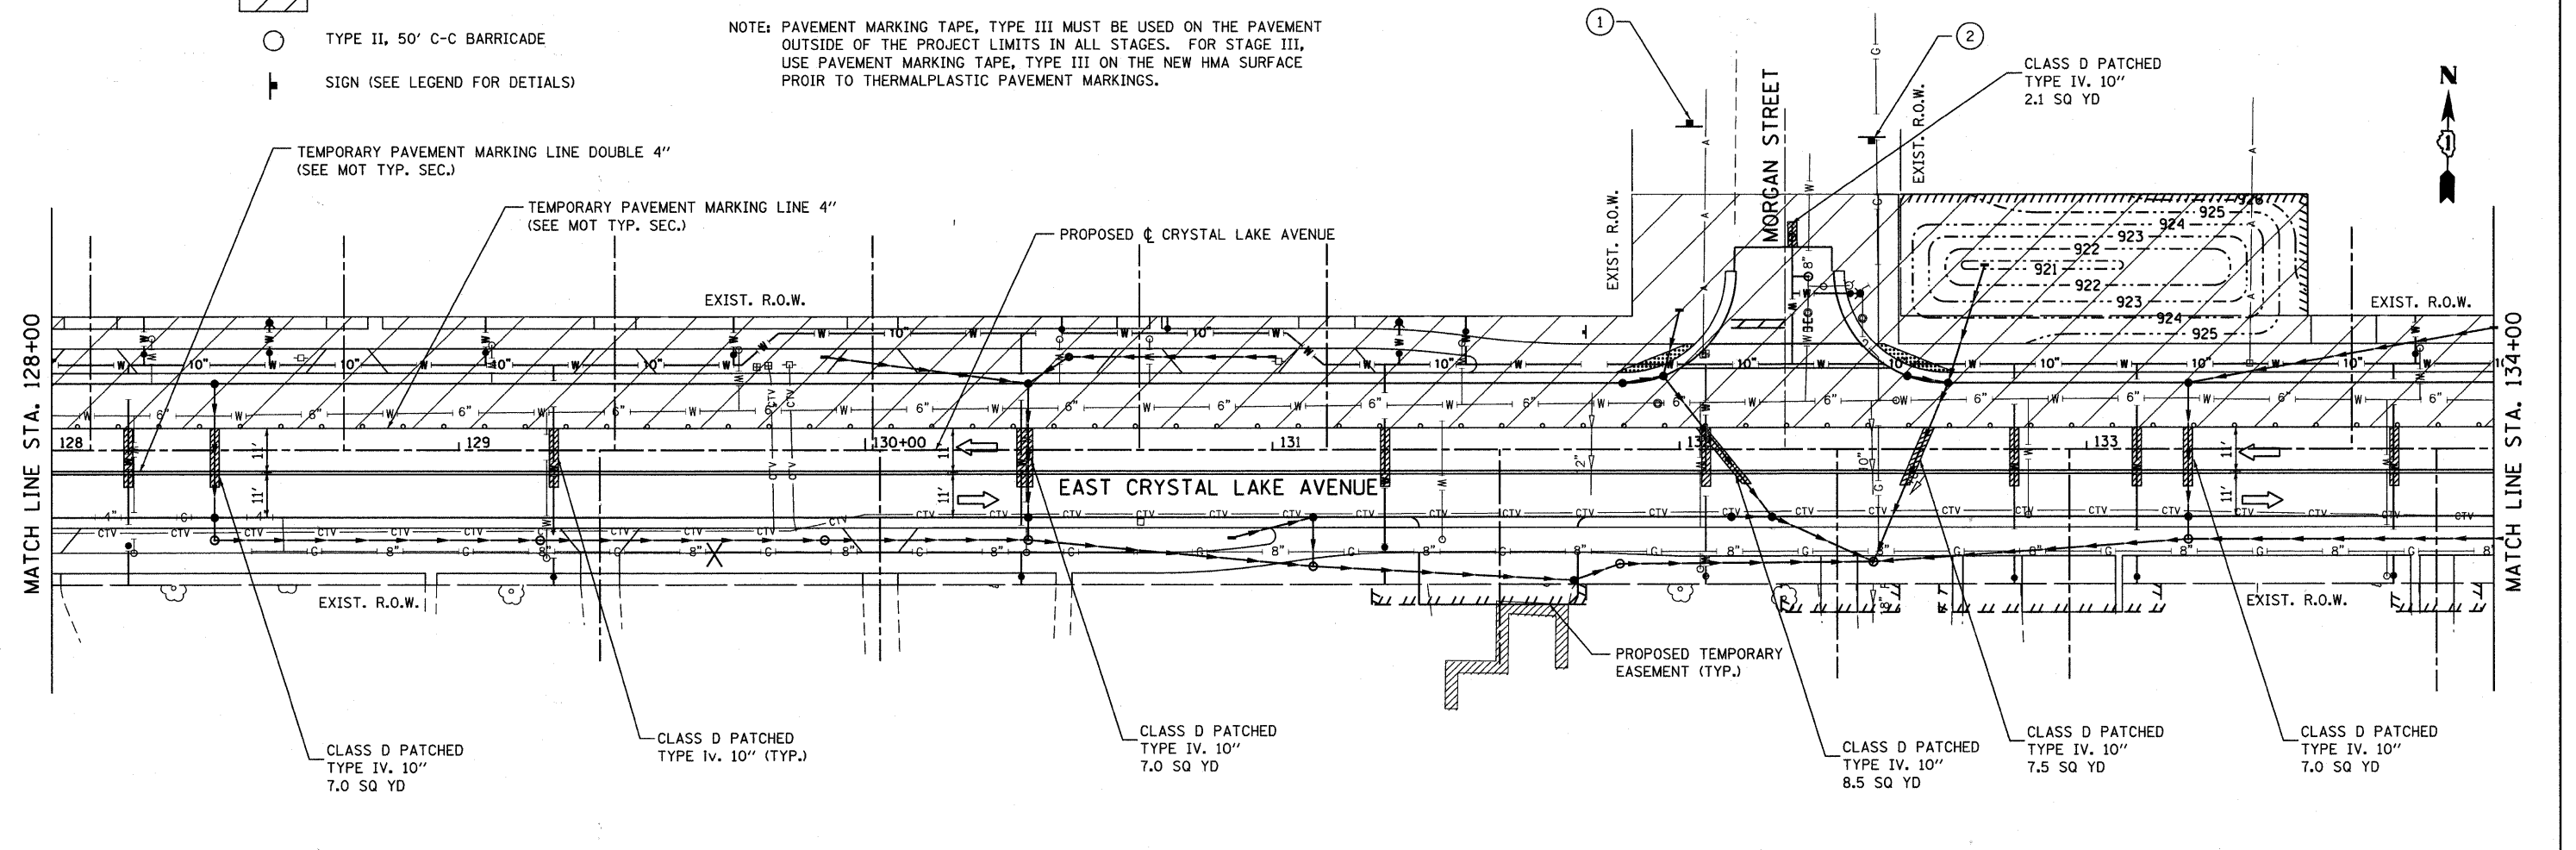


**LEGEND**

-  CONSTRUCTION ZONE
-  TYPE II, 50' C-C BARRICADE
-  SIGN (SEE LEGEND FOR DETAILS)

NOTE: PAVEMENT MARKING TAPE, TYPE III MUST BE USED ON THE PAVEMENT OUTSIDE OF THE PROJECT LIMITS IN ALL STAGES. FOR STAGE III, USE PAVEMENT MARKING TAPE, TYPE III ON THE NEW HMA SURFACE PRIOR TO THERMALPLASTIC PAVEMENT MARKINGS.



|  |   |                |            |   |  |                           |                           |                |                 |                    |  |  |
|--|---|----------------|------------|---|--|---------------------------|---------------------------|----------------|-----------------|--------------------|--|--|
| FILE NAME = F:\789-006 East Crystal Lake Ave SEGMENT | USER NAME = gellwanger<br>INCADD_Sheets\0163524-sht-staging2a.dgn | DESIGNED - GJE | REVISED -  | <b>STATE OF ILLINOIS<br/>DEPARTMENT OF TRANSPORTATION</b> | <b>EAST CRYSTAL LAKE AVENUE<br/>SUGGESTED STAGES OF CONSTRUCTION AND TRAFFIC CONTROL - STAGE 2</b> | F.A.U. RTE. 116           | SECTION 06-00104-01-WR    | COUNTY McHENRY | TOTAL SHEETS 64 | SHEET NO. 16       |  |  |
| PLOT SCALE = 20.0000' / IN.                          | CHECKED - JP  | REVISIED -     | REVISIED - |   |  | SCALE: 1"=20'             | SHEET NO. 16 OF 64 SHEETS | STA. 125+10    | TO STA. 134+00  | CONTRACT NO. 63524 |  |  |
| PLOT DATE = 2/17/2011                                | DATE - 02/7/2011  | REVISIED -     | REVISIED - |   |  | ILLINOIS FED. AID PROJECT |                           |                |                 |                    |  |  |
|  |   |                |            |   |  |                           |                           |                |                 |                    |  |  |