


**NOTE:** 1. THE EXACT LOCATION OF THE SIGN SHALL BE FIELD DETERMINED BY THE ENGINEER.  
 2. THE EXACT LOCATION AND PLACEMENT OF PROPOSED TREES WILL BE DETERMINED BY THE CITY AND AS DIRECTED BY THE ENGINEER.

- ① 7 PROP. REQ'D.  
0 EXISTING  
R 3-9b  
24" X 36"
- ② 1 PROP. REQ'D.  
0 EXISTING  
R 3-5r  
24" X 36"
- ③ 1 PROP. REQ'D.  
0 EXISTING  
W 6-1  
30" X 30"

- LEGEND**
- = 2.5" SUGAR MAPLE (ACER SACCHARUM)
  - = 2" WHITE OAK (QUERCUS ALBA)
  - = 8' COLORADO BLUE SPRUCE (PICEA PUNGENS GLAUCA)
  - = 6' EASTERN RED CEDAR (JUNIPERUS VIRGINIANA)

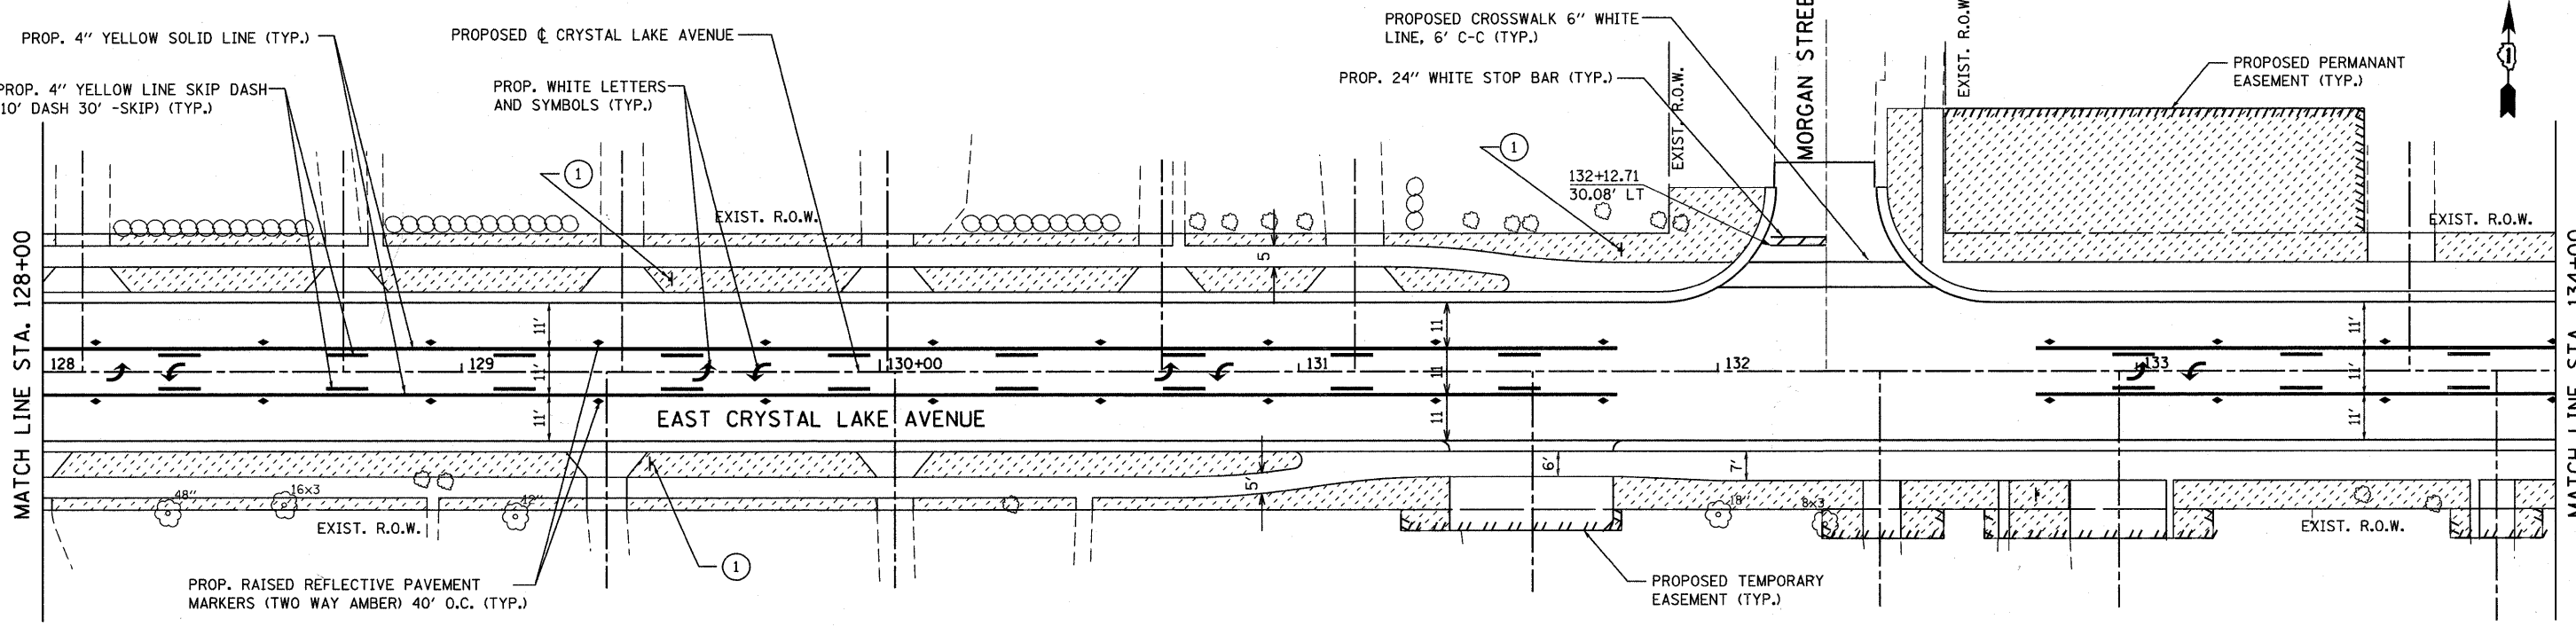

- LEGEND**
- PROP. TOPSOIL, FURNISH AND PLACE 4" SODDING, SALT TOLERANT

FILE NAME = F:\789-006 East Crystal Lake Ave SEGMENT	USER NAME = gellwenger I:\CADD_Sheets\0163524-shr-pmkindsopl.dgn	DESIGNED - GJE	REVISED -	<b>STATE OF ILLINOIS DEPARTMENT OF TRANSPORTATION</b>	<b>EAST CRYSTAL LAKE AVENUE PAVEMENT MARKING, SIGNING AND LANDSCAPING</b>			F.A.U. RTE. 116	SECTION 06-00104-01-WR	COUNTY McHENRY	TOTAL SHEETS 64	SHEET NO. 33
PLOT SCALE = 20.0000' / IN.	CHECKED - JP	DATE - 02/7/2011	REVISED -		SCALE: 1"=20'	SHEET NO. 33 OF 64 SHEETS	STA. 125+10 TO STA. 134+00	CONTRACT NO. 63524				
PLOT DATE = 2/17/2011	DATE - 02/7/2011	REVISED -	REVISED -		ILLINOIS FED. AID PROJECT							