


FINAL SURVEY	SURVEYED	BY	DATE
NOTE BOOK	TEMPLATE		
NO.	AREAS CHECKED		

ORIGINAL SURVEY	SURVEYED	BY	DATE
NOTE BOOK	TEMPLATE		
NO.	AREAS CHECKED		

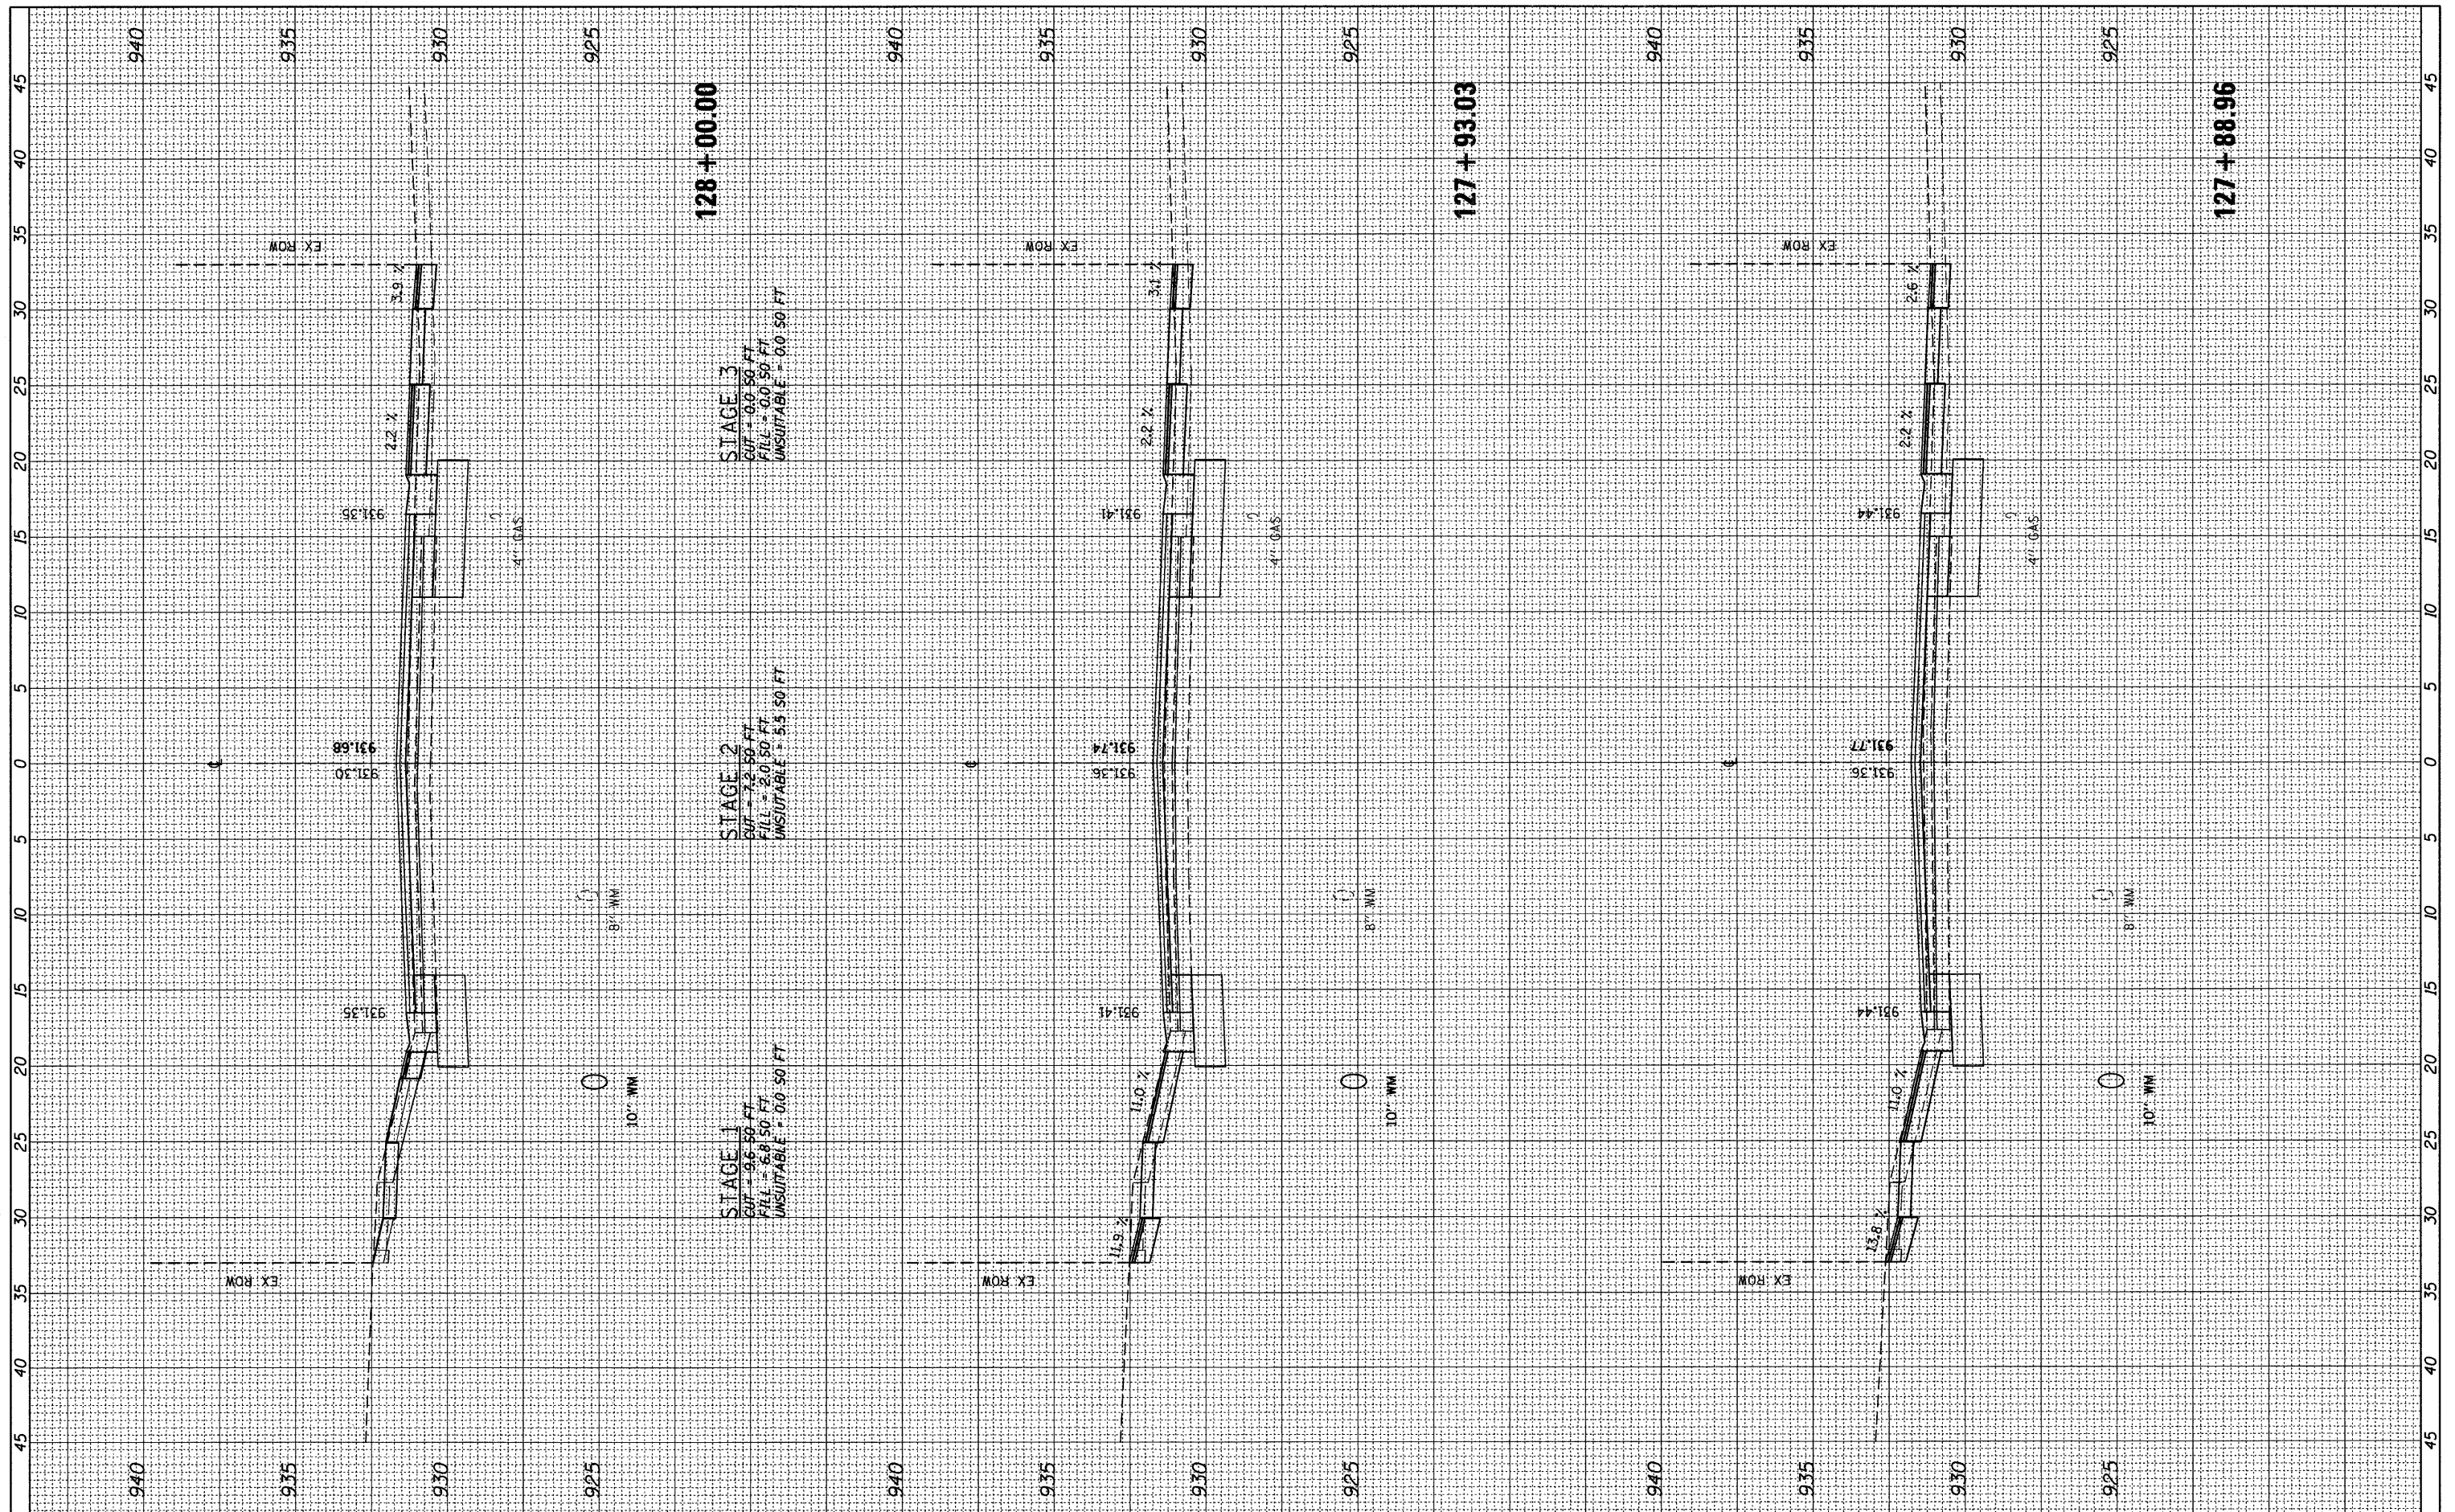

FILE NAME = F:\789-006 East Crystal Lake Ave SEGMENT 1\CADD_Sheets\163924-sht-xsec.dgn	USER NAME = gellwanger	DESIGNED - GJE	REVISED -	<b>STATE OF ILLINOIS</b> <b>DEPARTMENT OF TRANSPORTATION</b>	<b>EAST CRYSTAL LAKE AVENUE</b> <b>CROSS SECTIONS</b>	F.A.U. RTE. 116	SECTION 06-00104-01-WR	COUNTY MCHENRY	TOTAL SHEETS 64	SHEET NO. 50		
PLOT SCALE = 5.0000' / IN.	DATE = 02/7/2011	DRAWN - GJE	REVISED -			SCALE: VERT. 1"=2.5'	SHEET NO. 50 OF 64 SHEETS	STA. 127+88.96	TO STA. 128+00.00	CONTRACT NO. 63524		
		CHECKED - JP	REVISED -			ILLINOIS FED. AID PROJECT						
		DATE = 02/7/2011	REVISED -									