


FINAL SURVEY	DATE
SURVEYED	BY
PLOTTED	
NOTE BOOK	
AREAS	
AREAS CHECKED	

ORIGINAL SURVEY	DATE
SURVEYED	BY
PLOTTED	
NOTE BOOK	
AREAS	
AREAS CHECKED	

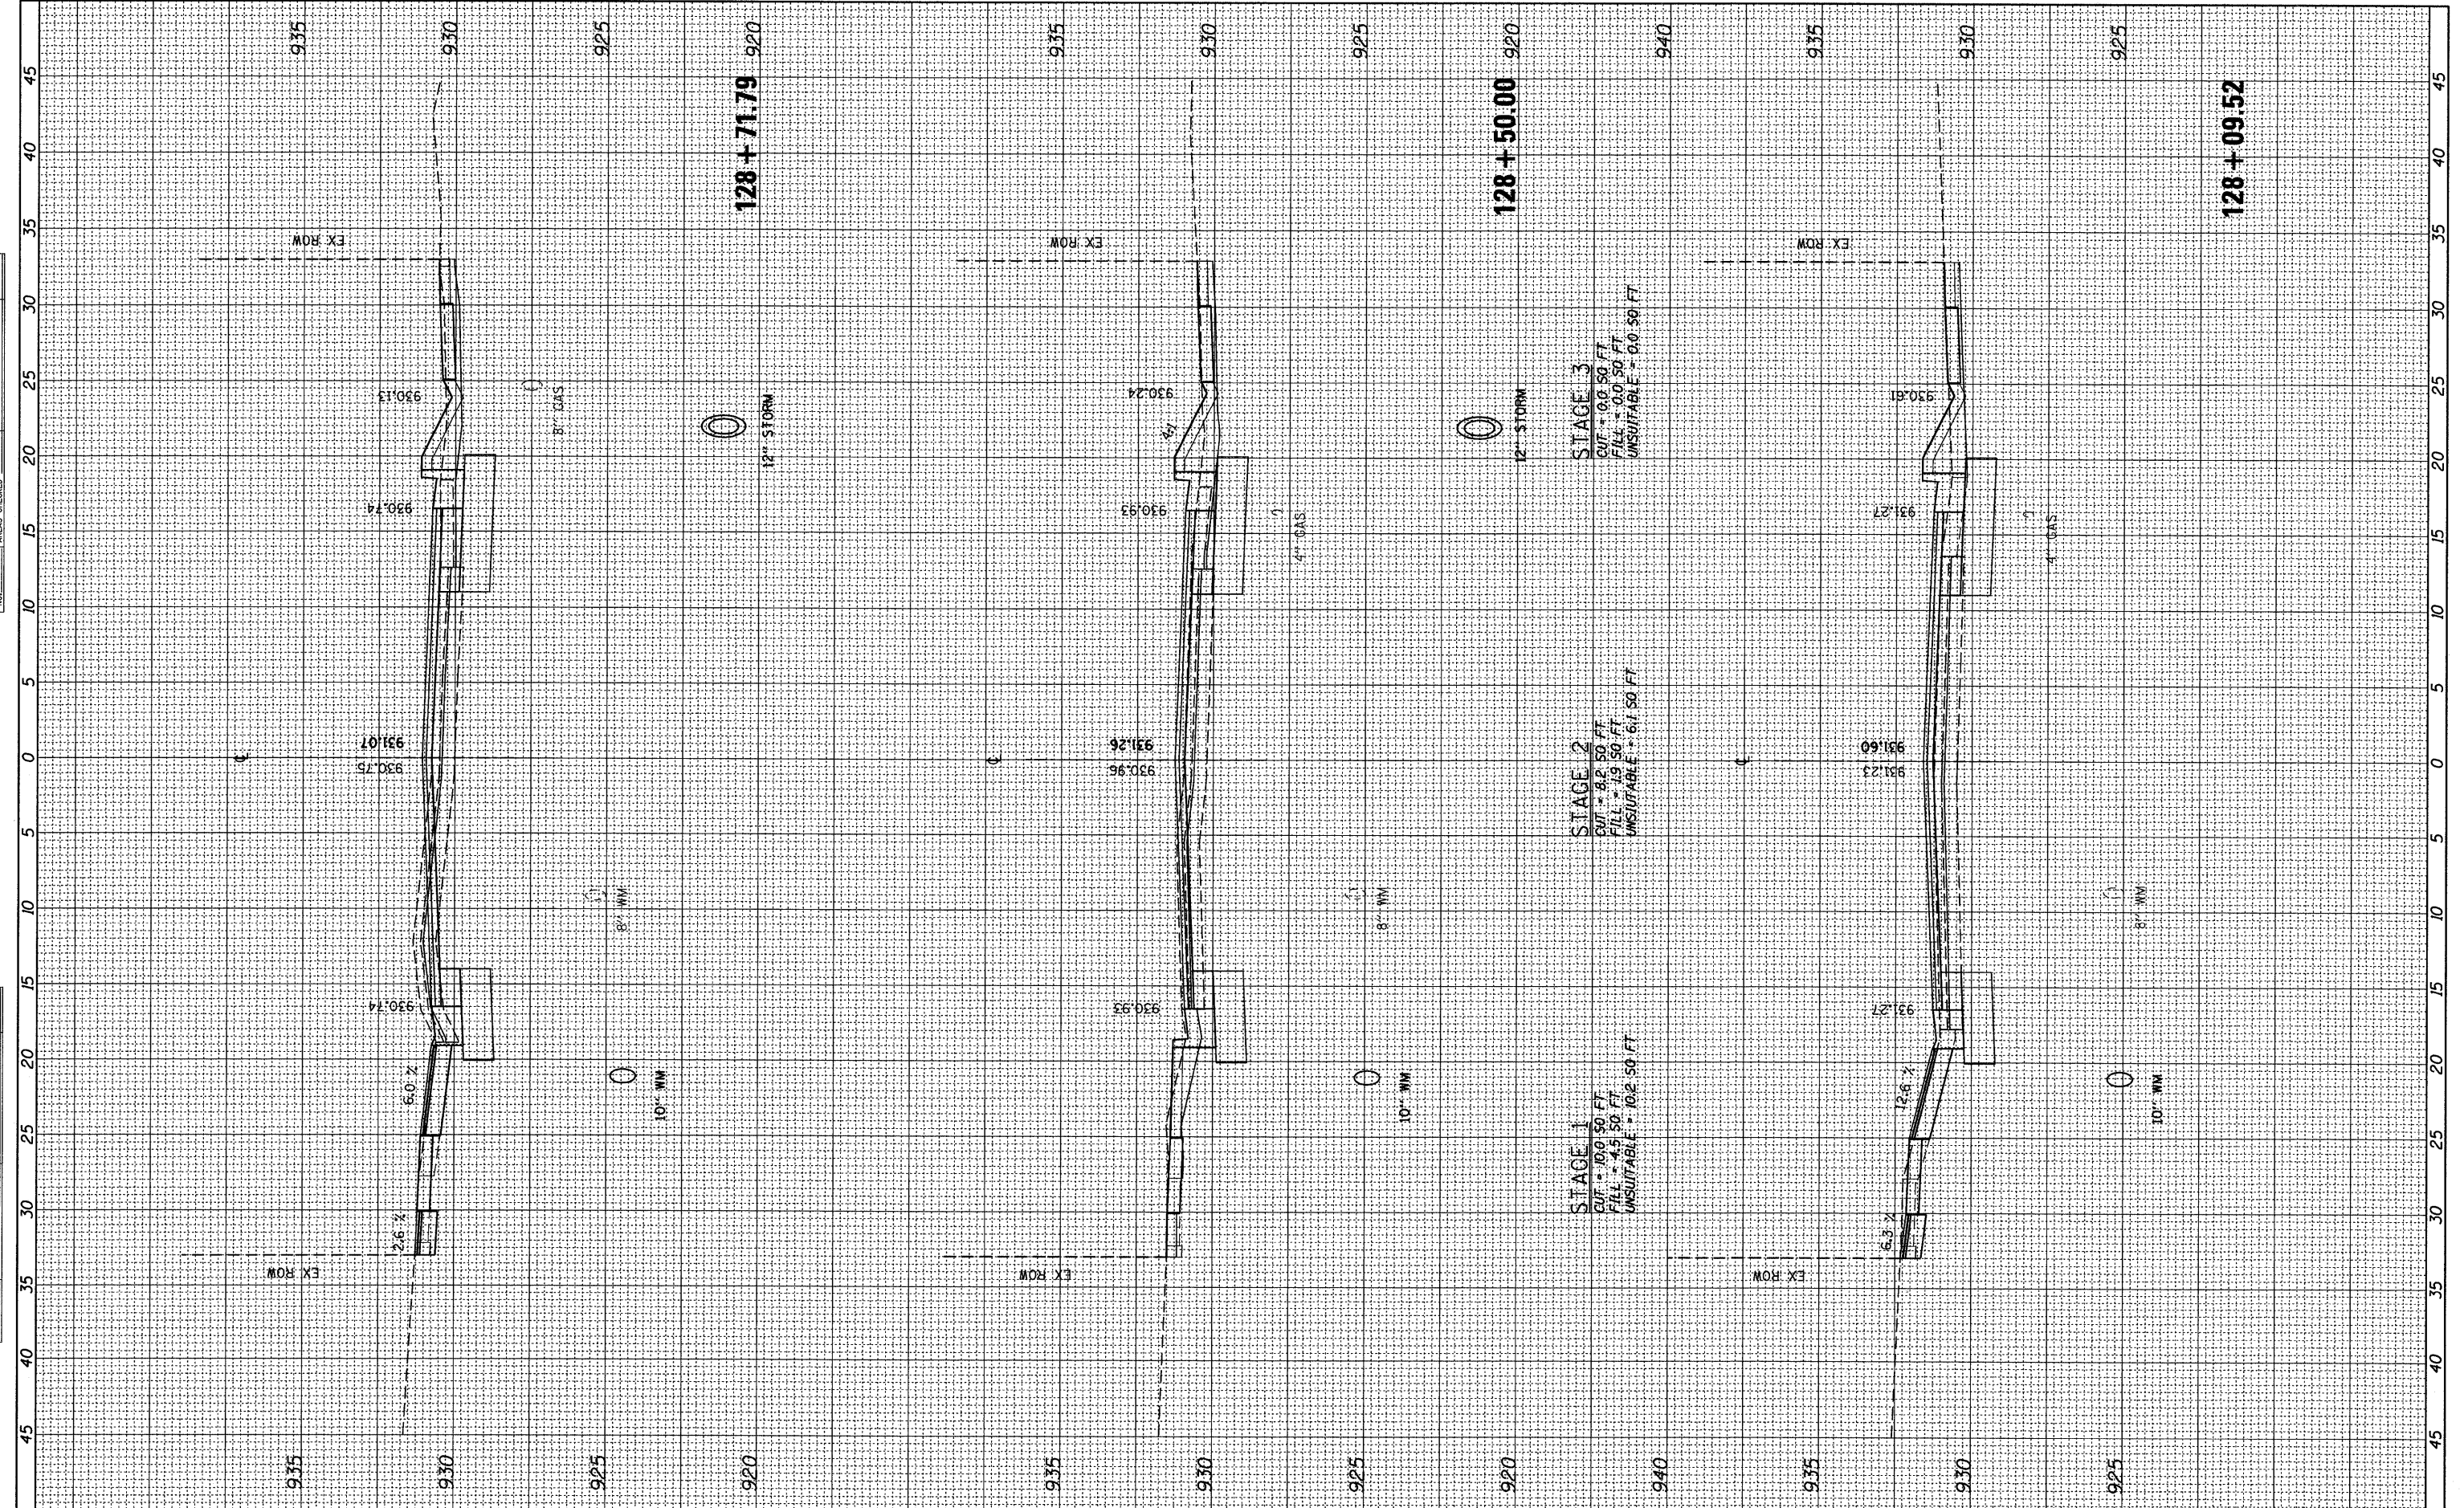

FILE NAME = F:\789-006 East Crystal Lake Ave SEGMENT 1\CADD_Sheets\DI63524-sht-xsec.dgn	USER NAME = gellwanger	DESIGNED - GJE	REVISED -	<b>STATE OF ILLINOIS DEPARTMENT OF TRANSPORTATION</b>	HORZ. 1"=5' SCALE: VERT. 1"=2.5' SHEET NO. 51 OF 64 SHEETS	<b>EAST CRYSTAL LAKE AVENUE CROSS SECTIONS</b>		F.A.U. RTE. 116	SECTION 06-00104-01-WR	COUNTY MCHENRY	TOTAL SHEETS 64	SHEET NO. 51	
PLOT SCALE = 5.0000' / IN.	CHECKED - JP	DATE - 02/7/2011	REVISED -			STA. 128+09.52 TO STA. 128+71.79		CONTRACT NO. 63524					
PLOT DATE = 2/17/2011	DATE - 02/7/2011	REVISED -	REVISED -			ILLINOIS FED. AID PROJECT							