


FINAL SURVEY	SURVEYED	DATE
NOTE BOOK	PLOTTED	BY
NO.	TEMPLATE	
	AREAS CHECKED	

ORIGINAL SURVEY	SURVEYED	DATE
NOTE BOOK	PLOTTED	BY
NO.	TEMPLATE	
	AREAS CHECKED	

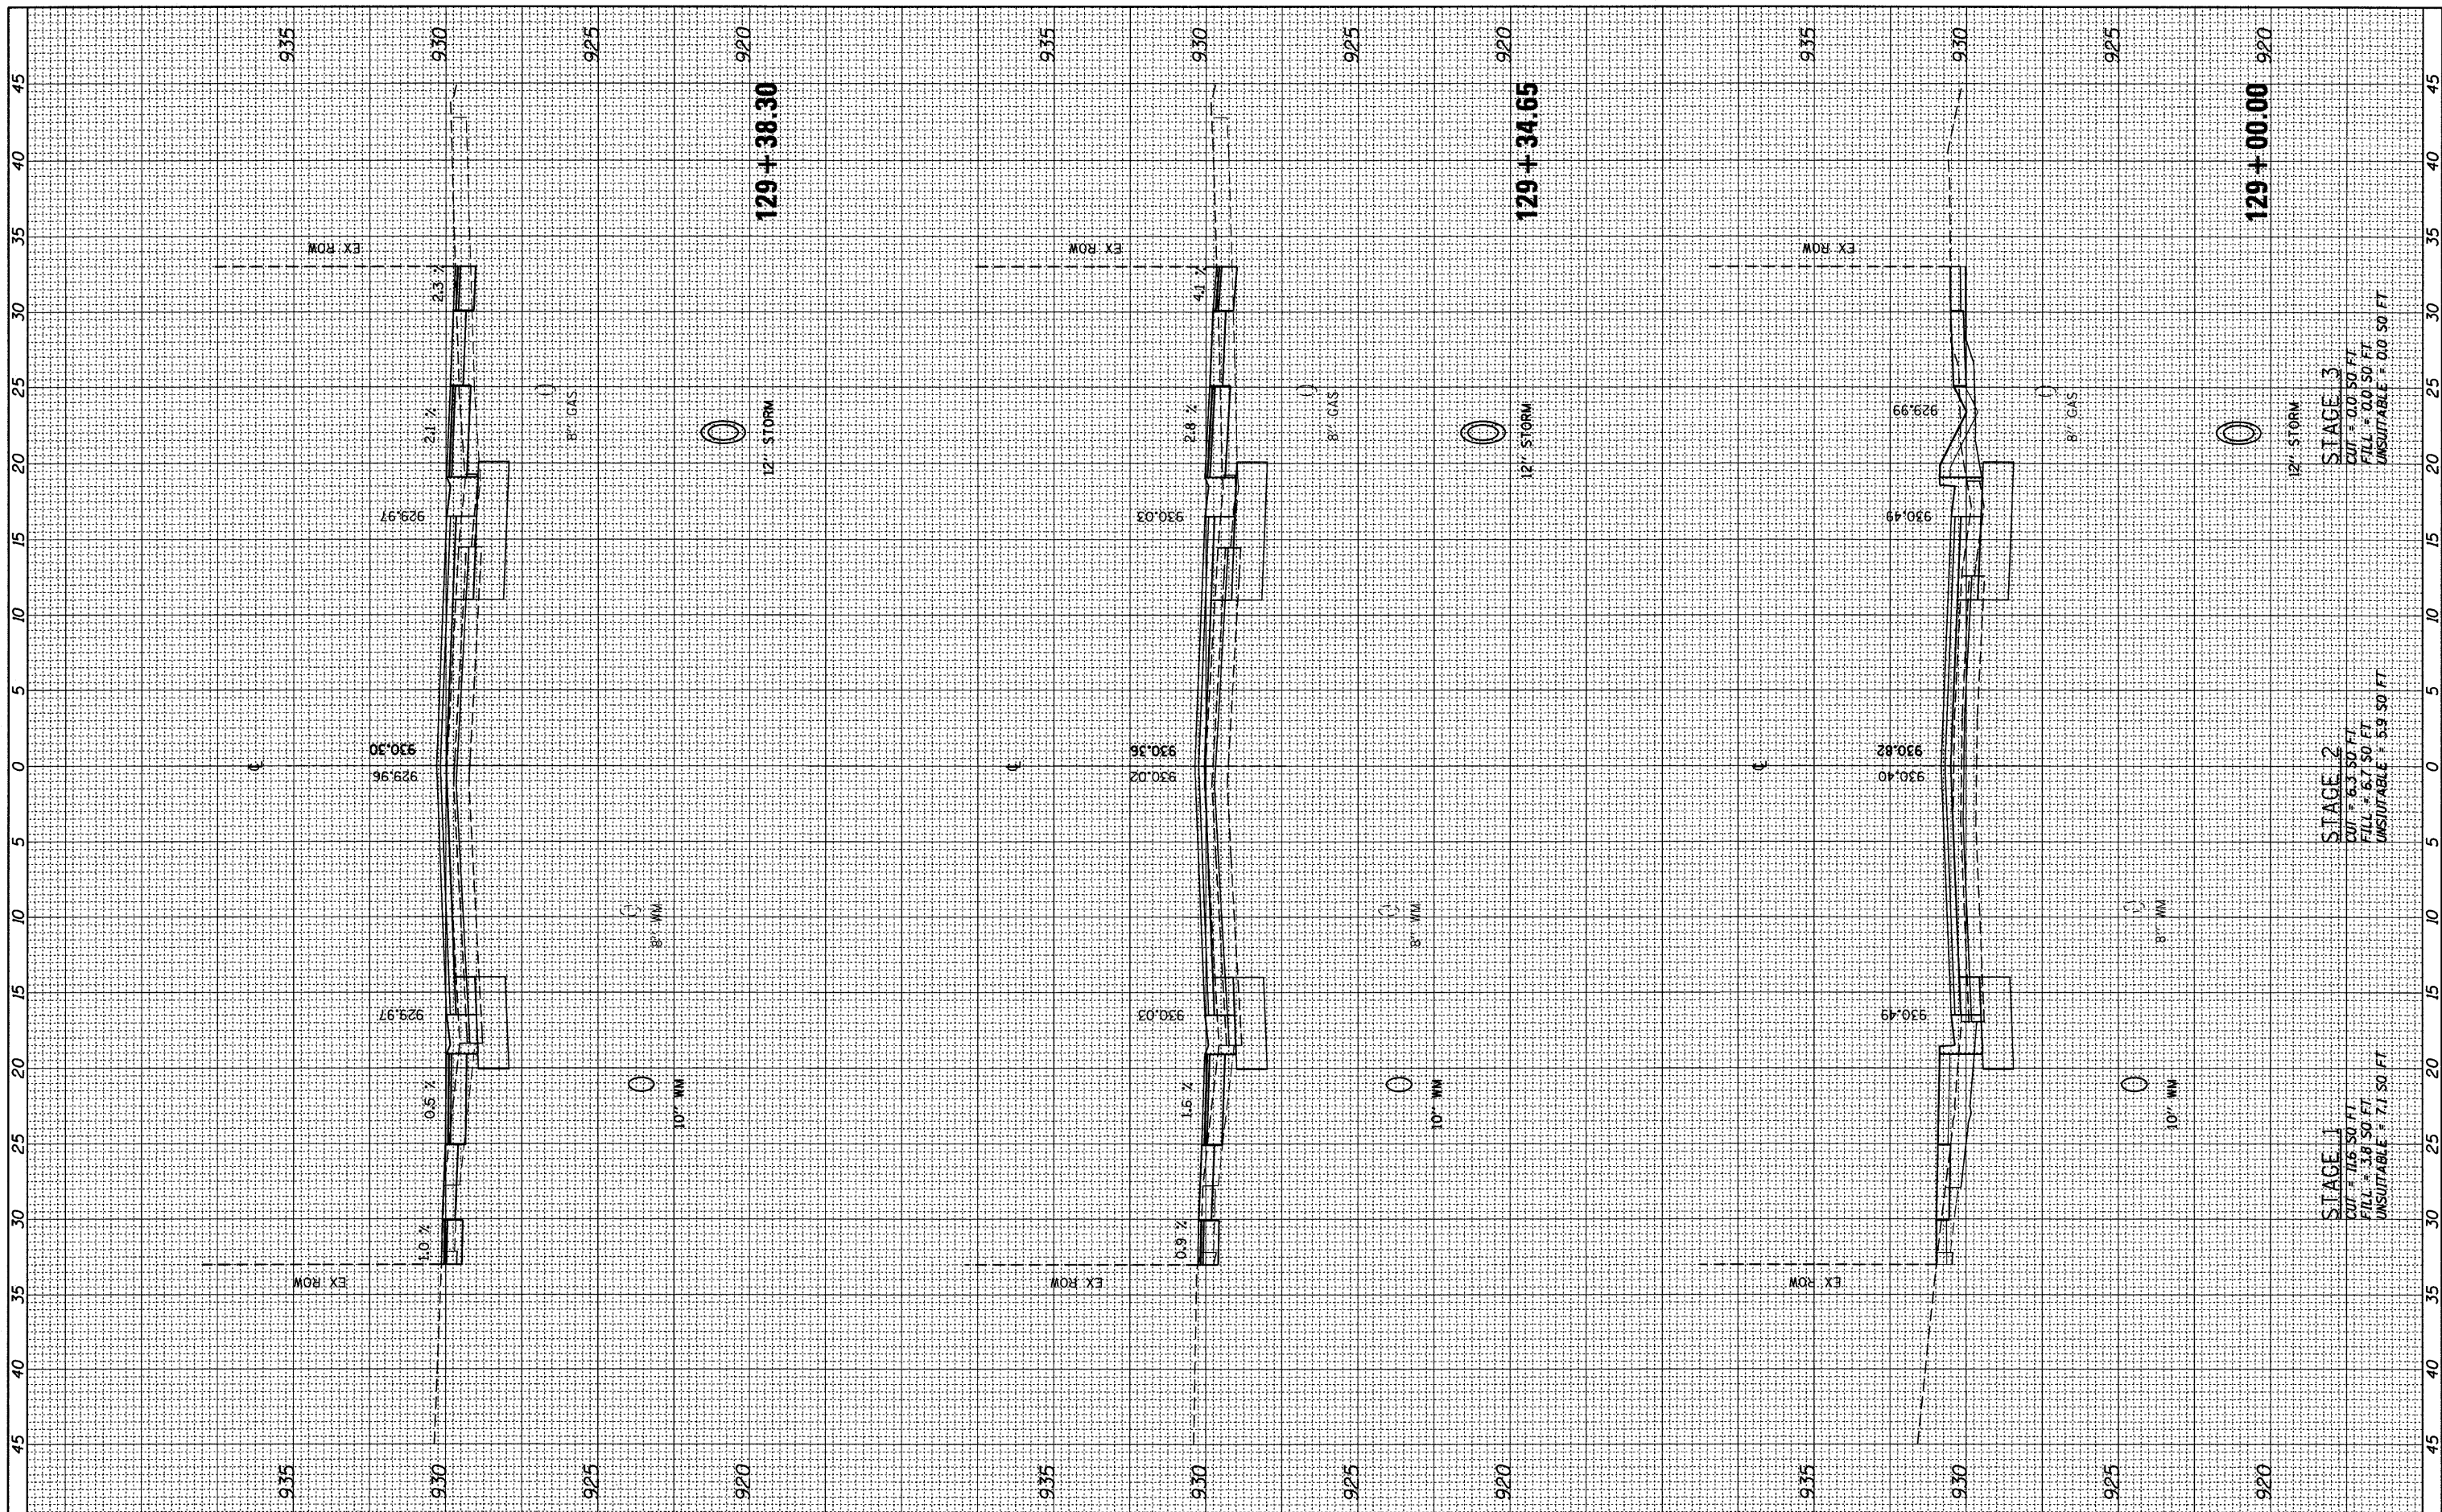

FILE NAME = F:\789-006 East Crystal Lake Ave SEGMENT 1\CADD_Sheets\163524-ah-t-xsec.dgn
 USER NAME = gellvanger
 PLOT SCALE = 5,0000 ' / IN.
 PLOT DATE = 2/17/2011

DESIGNED -	GJE	REVISED -	
DRAWN -	GJE	REVISED -	
CHECKED -	JP	REVISED -	
DATE -	02/7/2011	REVISED -	

**STATE OF ILLINOIS
DEPARTMENT OF TRANSPORTATION**

**EAST CRYSTAL LAKE AVENUE
CROSS SECTIONS**

HORZ. 1"=5'
 SCALE: VERT. 1"=2.5' SHEET NO. 52 OF 64 SHEETS STA. 129+00.00 TO STA. 129+38.30

F.A.U. RTE.	SECTION	COUNTY	TOTAL SHEETS	SHEET NO.
116	06-00104-01-WR	MCHENRY	64	52
			CONTRACT NO. 63524	
ILLINOIS FED. AID PROJECT				