


FINAL SURVEY	SURVEYED	BY	DATE
NOTE BOOK NO.	TEMPLATE AREAS CHECKED		

ORIGINAL SURVEY	SURVEYED	BY	DATE
NOTE BOOK NO.	TEMPLATE AREAS CHECKED		

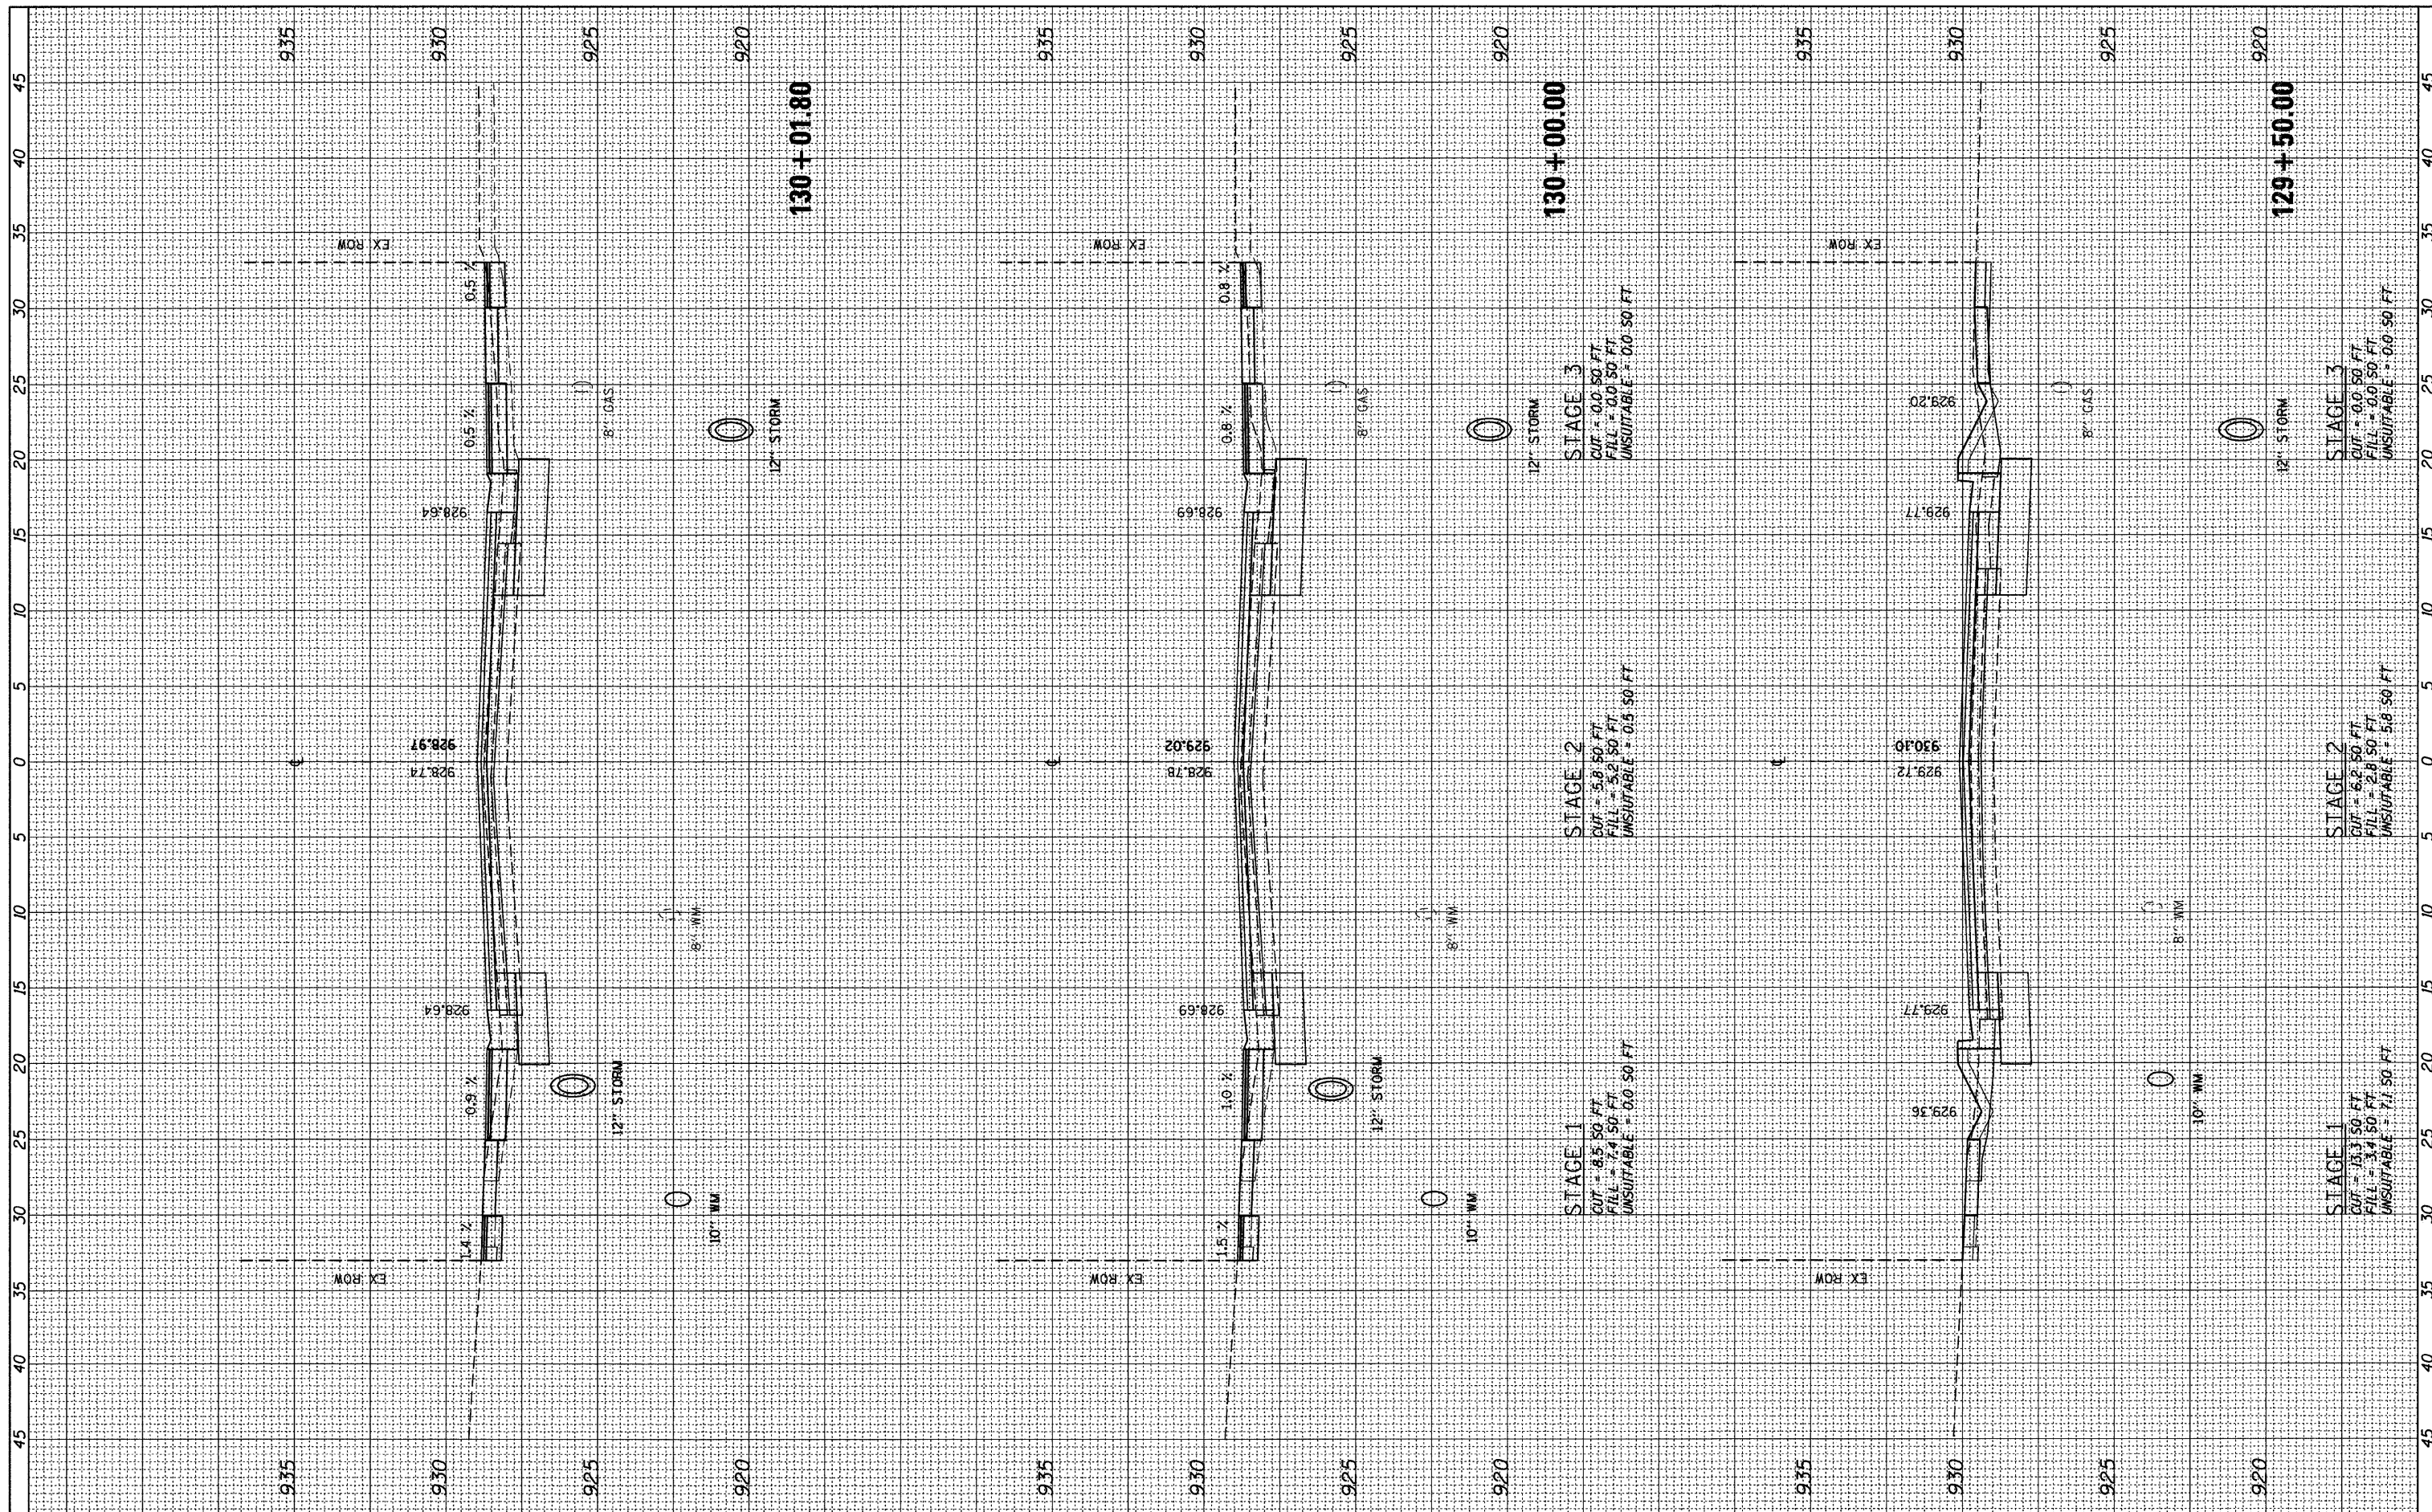

FILE NAME = F:\789-006 East Crystal Lake Ave SEGMENT 1\CAAD_Sheets\0163524-sht-xsec.dgn	USER NAME = gallwanger	DESIGNED - GJE	REVISED -	<b>STATE OF ILLINOIS</b> <b>DEPARTMENT OF TRANSPORTATION</b> EAST CRYSTAL LAKE AVENUE <b>CROSS SECTIONS</b> HORZ. 1"=5' SCALE: VERT. 1"=2.5' SHEET NO. 53 OF 64 SHEETS STA. 129+50.00 TO STA. 130+01.80	F.A.U. RTE. 116	SECTION 06-00104-01-WR	COUNTY MCHENRY	TOTAL SHEETS 64	SHEET NO. 53
PLOT SCALE = 5,00000 ' / IN.	CHECKED - JP	DATE - 02/7/2011	REVISED -		CONTRACT NO. 63524				
PLOT DATE = 2/17/2011	DATE - 02/7/2011	REVISED -	REVISED -		ILLINOIS FED. AID PROJECT				