


FINAL SURVEY	SURVEYED	BY	DATE
NOTE BOOK	TEMPLATE		
NO.	AREAS CHECKED		

ORIGINAL SURVEY	SURVEYED	BY	DATE
NOTE BOOK	TEMPLATE		
NO.	AREAS CHECKED		

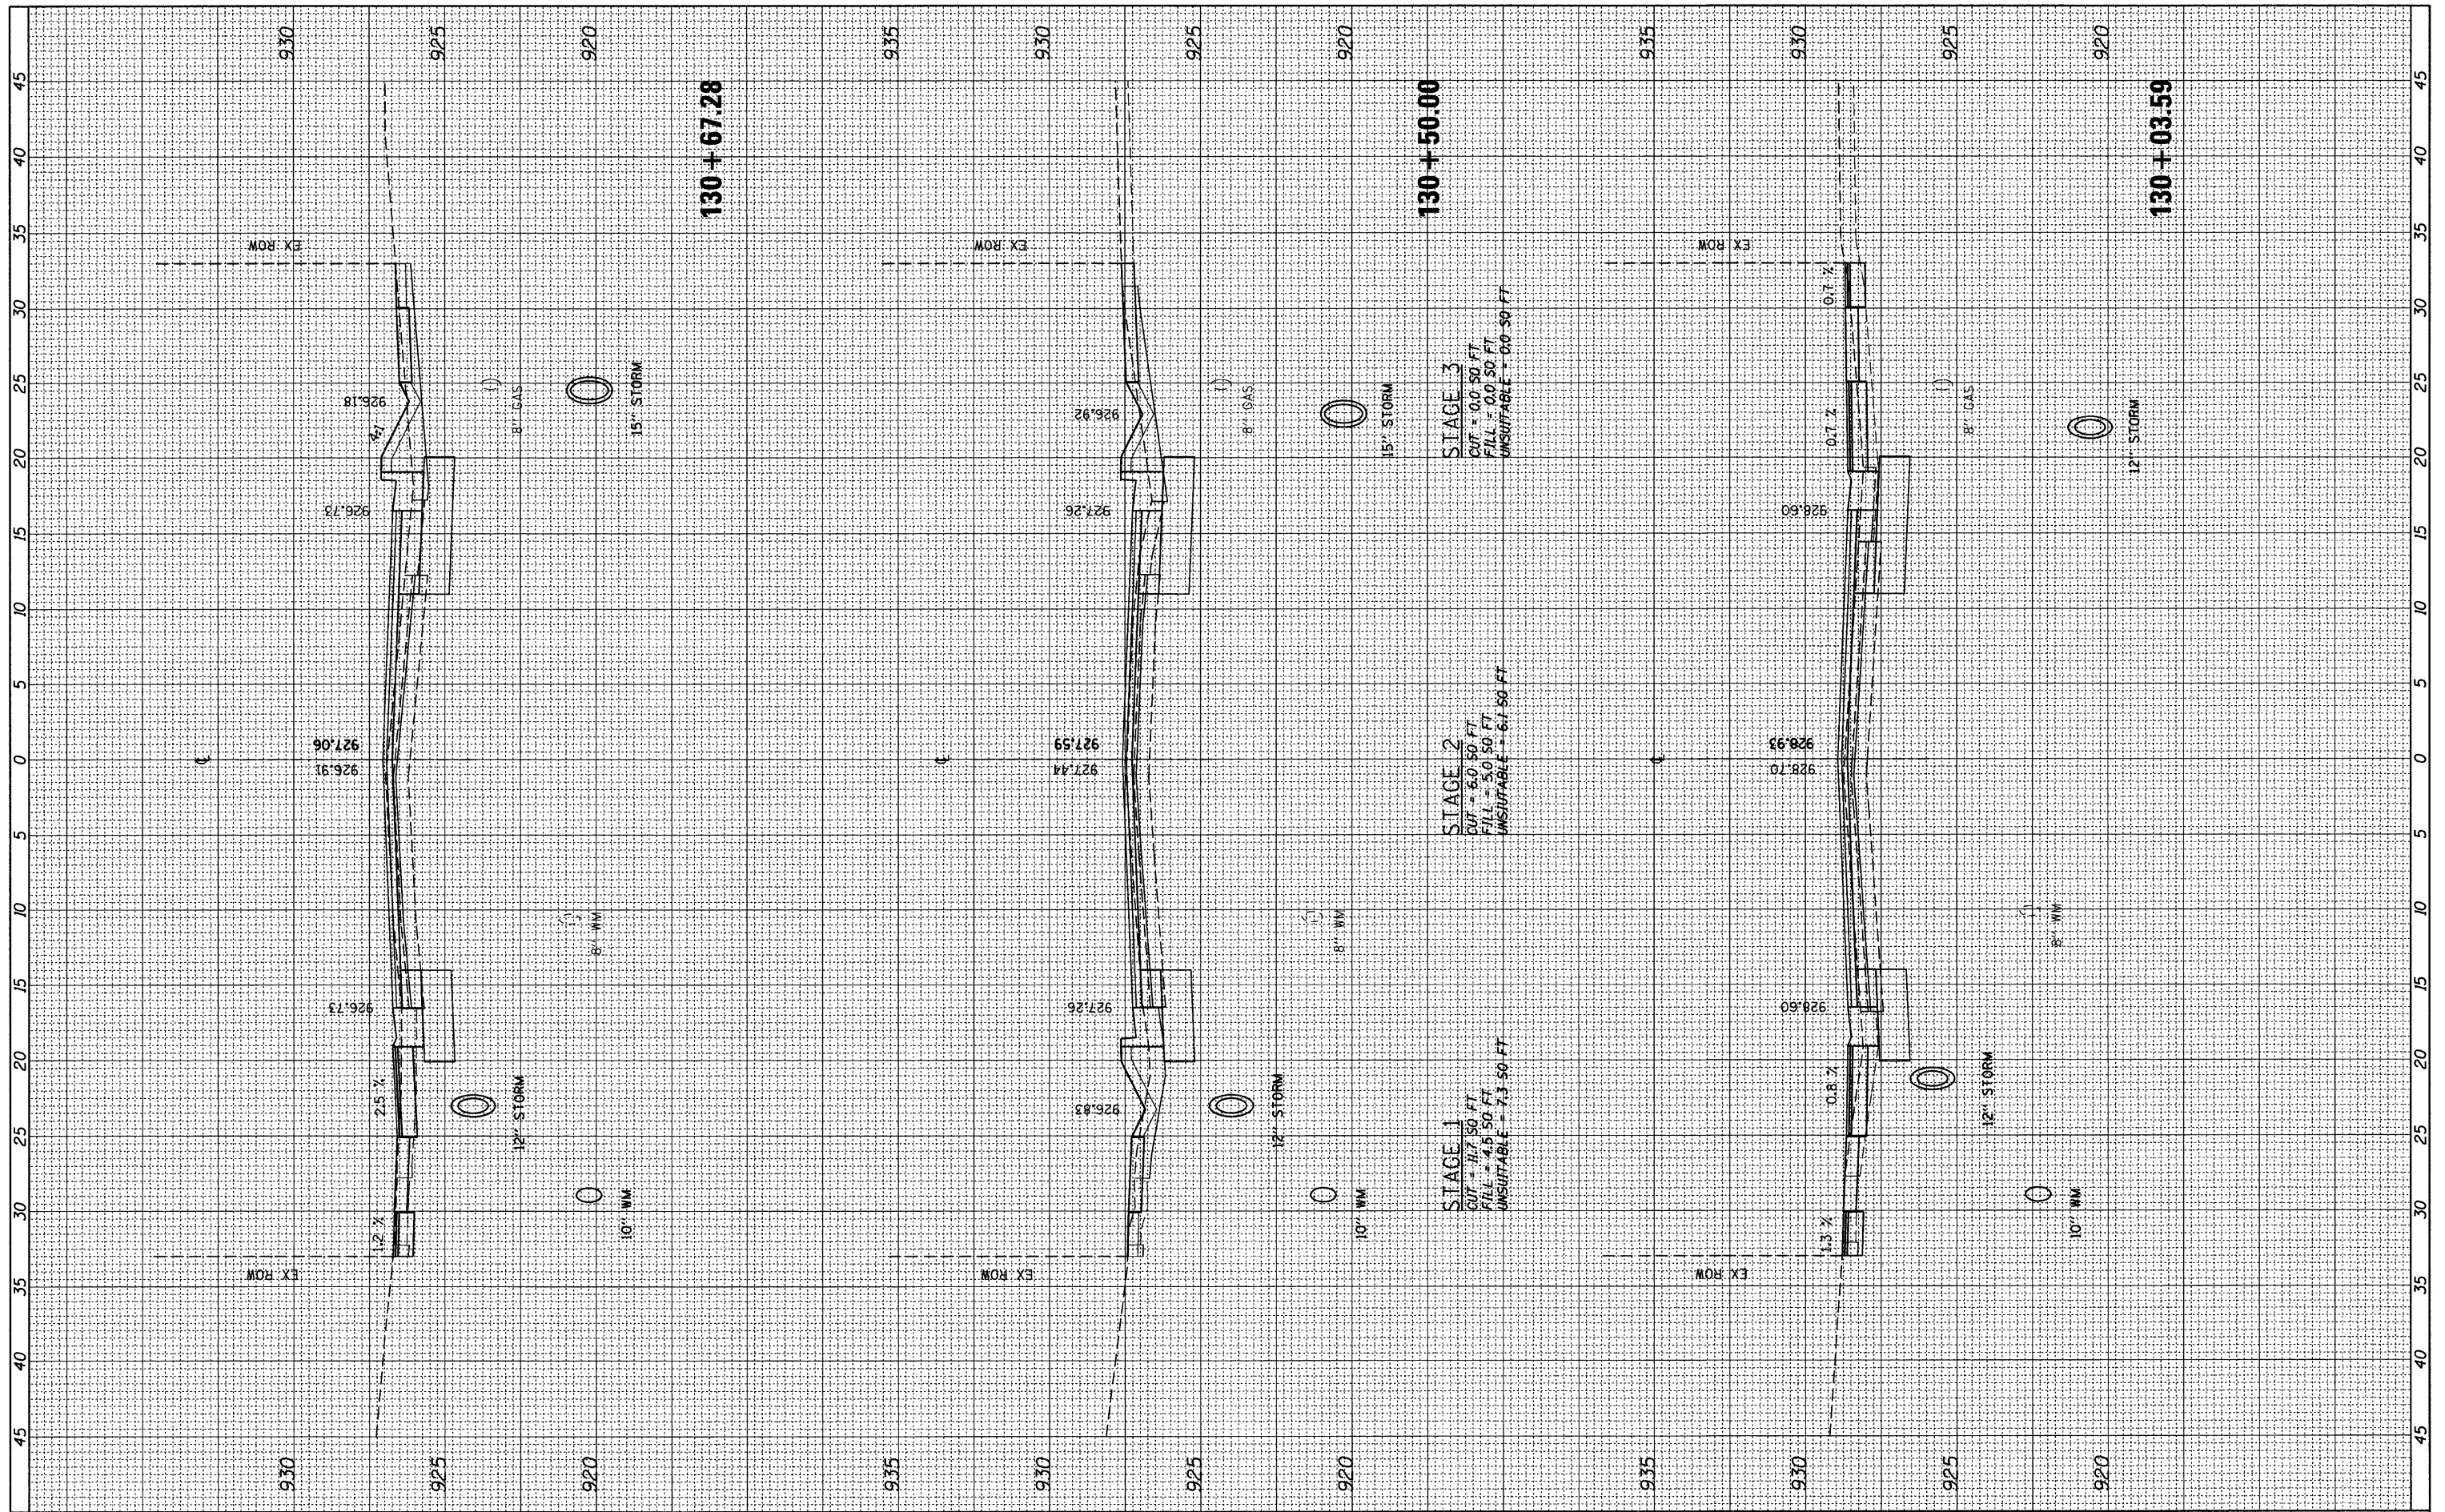

FILE NAME =	USER NAME = gellwenger
F:\789-006 East Crystal Lake Ave SEGMENT 1\CADD\Sheets\DI63524-sht-xsec.dgn	DESIGNED - GJE
PLOT SCALE = 5.0000' / IN.	DRAWN - GJE
PLOT DATE = 2/17/2011	CHECKED - JP
	DATE - 02/7/2011

REVISIONS	REVISIONS
REVISIONS	REVISIONS
REVISIONS	REVISIONS
REVISIONS	REVISIONS
REVISIONS	REVISIONS

**STATE OF ILLINOIS
DEPARTMENT OF TRANSPORTATION**

**EAST CRYSTAL LAKE AVENUE
CROSS SECTIONS**

HORZ. 1"=5'
SCALE: VERT. 1"=2.5' SHEET NO. 54 OF 64 SHEETS

F.A.U. RTE.	SECTION	COUNTY	TOTAL SHEETS	SHEET NO.
116	06-00104-01-WR	MCHENRY	64	54
CONTRACT NO. 63524			ILLINOIS FED. AID PROJECT	